


HT1 A
1 Bed Apartment & 2 Bed Duplex

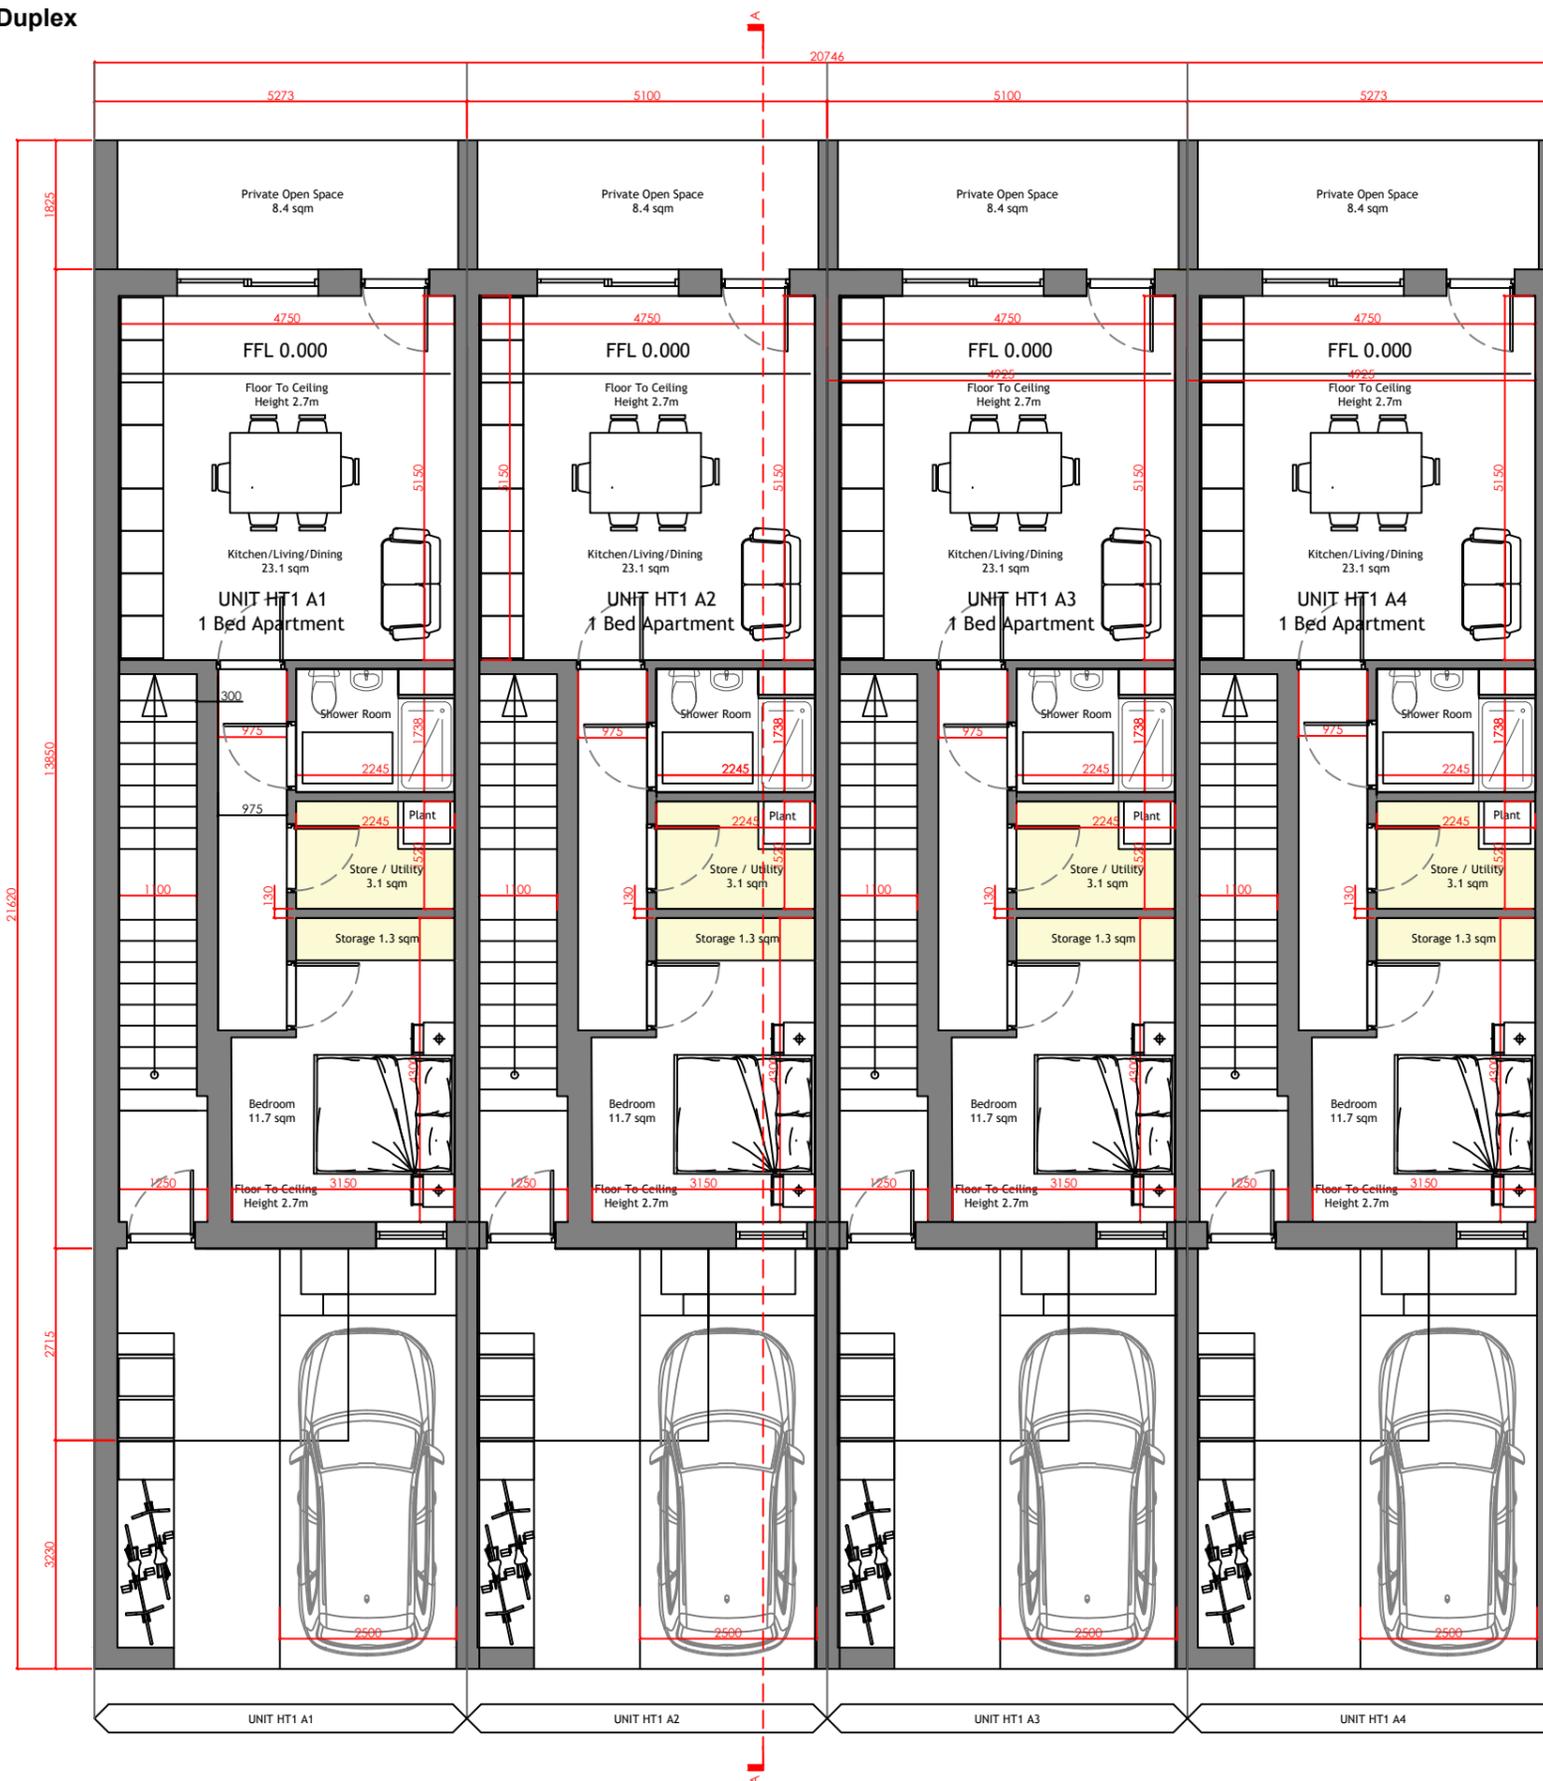

KEY PLAN HT1

Ground Floor Plan

ISSUE FOR PLANNING DRAWING

A	ISSUED FOR INFORMATION	10/03/25	DMos
NO.	REVISION	DATE	MADE BY
 Davide Mosca Design ARCHITECTURAL SERVICES Tel: +353 64 6636363 mob: 087 32 89 356 40/41 High Street, Killarney Co.Kerry.			
PROJECT: Lands at Ardshnavooley, Killarney, Co.Kerry			
CLIENT: Wrightwood Developments			
DRAWING TITLE: Ground Floor Plan			
JOB NUMBER:	SCALE:	DRAWING NUMBER:	
DMD2411	1 100	D2411-A80-A	
DATE:	TYPE:	CHK BY:	
10/03/2025	Architectural	DMos	