


HT1 A
1 Bed Apartment & 2 Bed Duplex

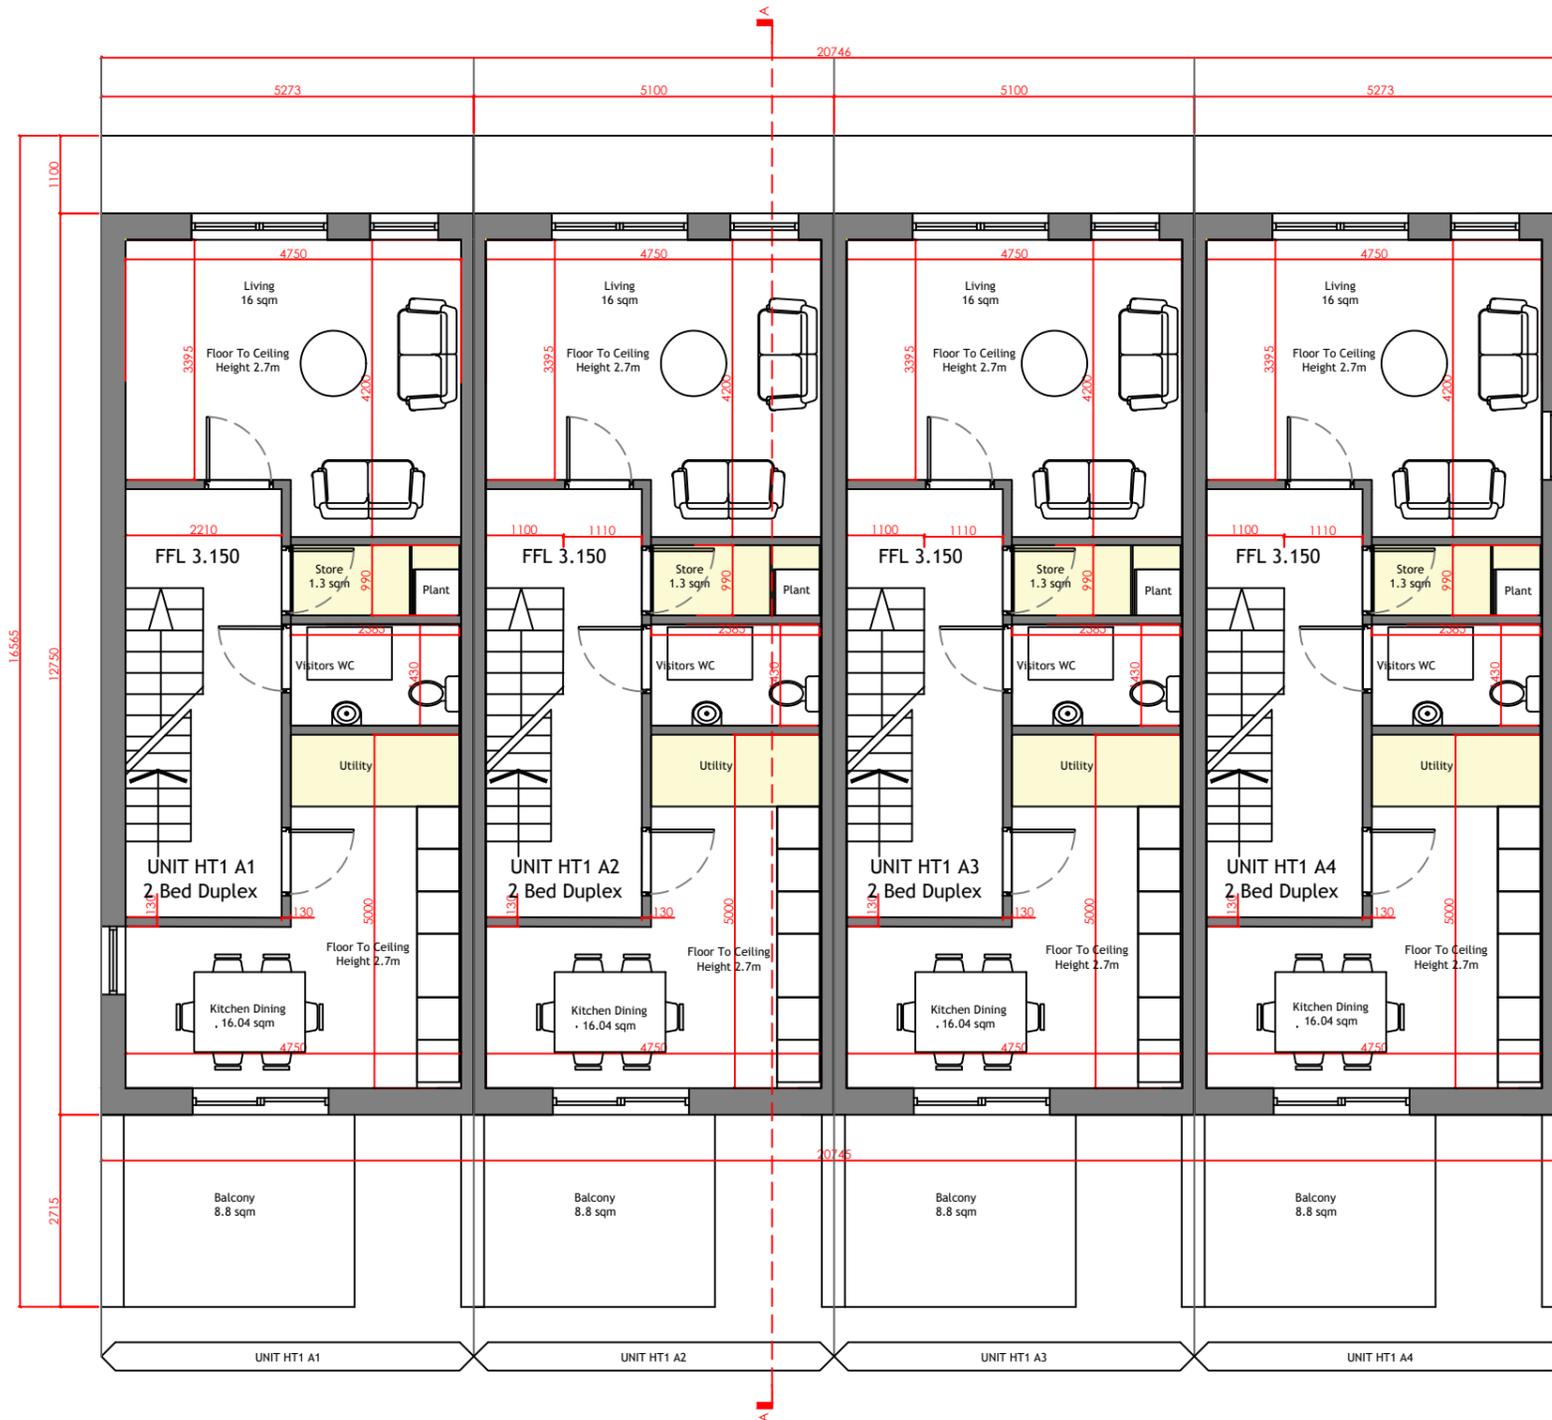

KEY PLAN HT1

First Floor Plan

ISSUE FOR PLANNING DRAWING

A	ISSUED FOR INFORMATION	10/03/25	DMos

dm DESIGN
davide mosca

Davide Mosca Design
ARCHITECTURAL SERVICES

Tel: +353 64 6636363
mob: 087 32 89 356
40/41 High Street,
Killarney Co.Kerry.

PROJECT: Lands at Ardshnavooley, Killarney, Co.Kerry		
CLIENT: Wrightwood Developments		
DRAWING TITLE: First Floor Plan		
JOB NUMBER: DMD2411	SCALE: 1:100	DRAWING NUMBER: D2411-A81-A
DATE: 10/03/2025	TYPE: Architectural	CHK BY: DMos