
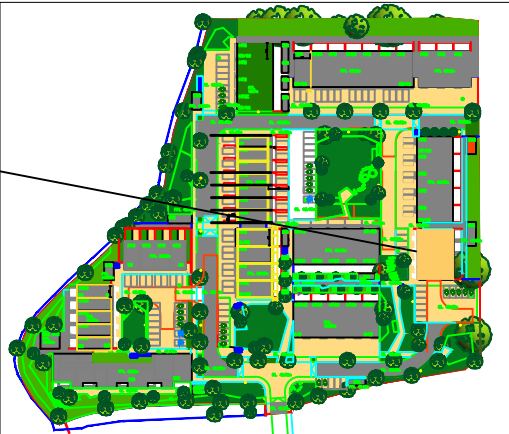
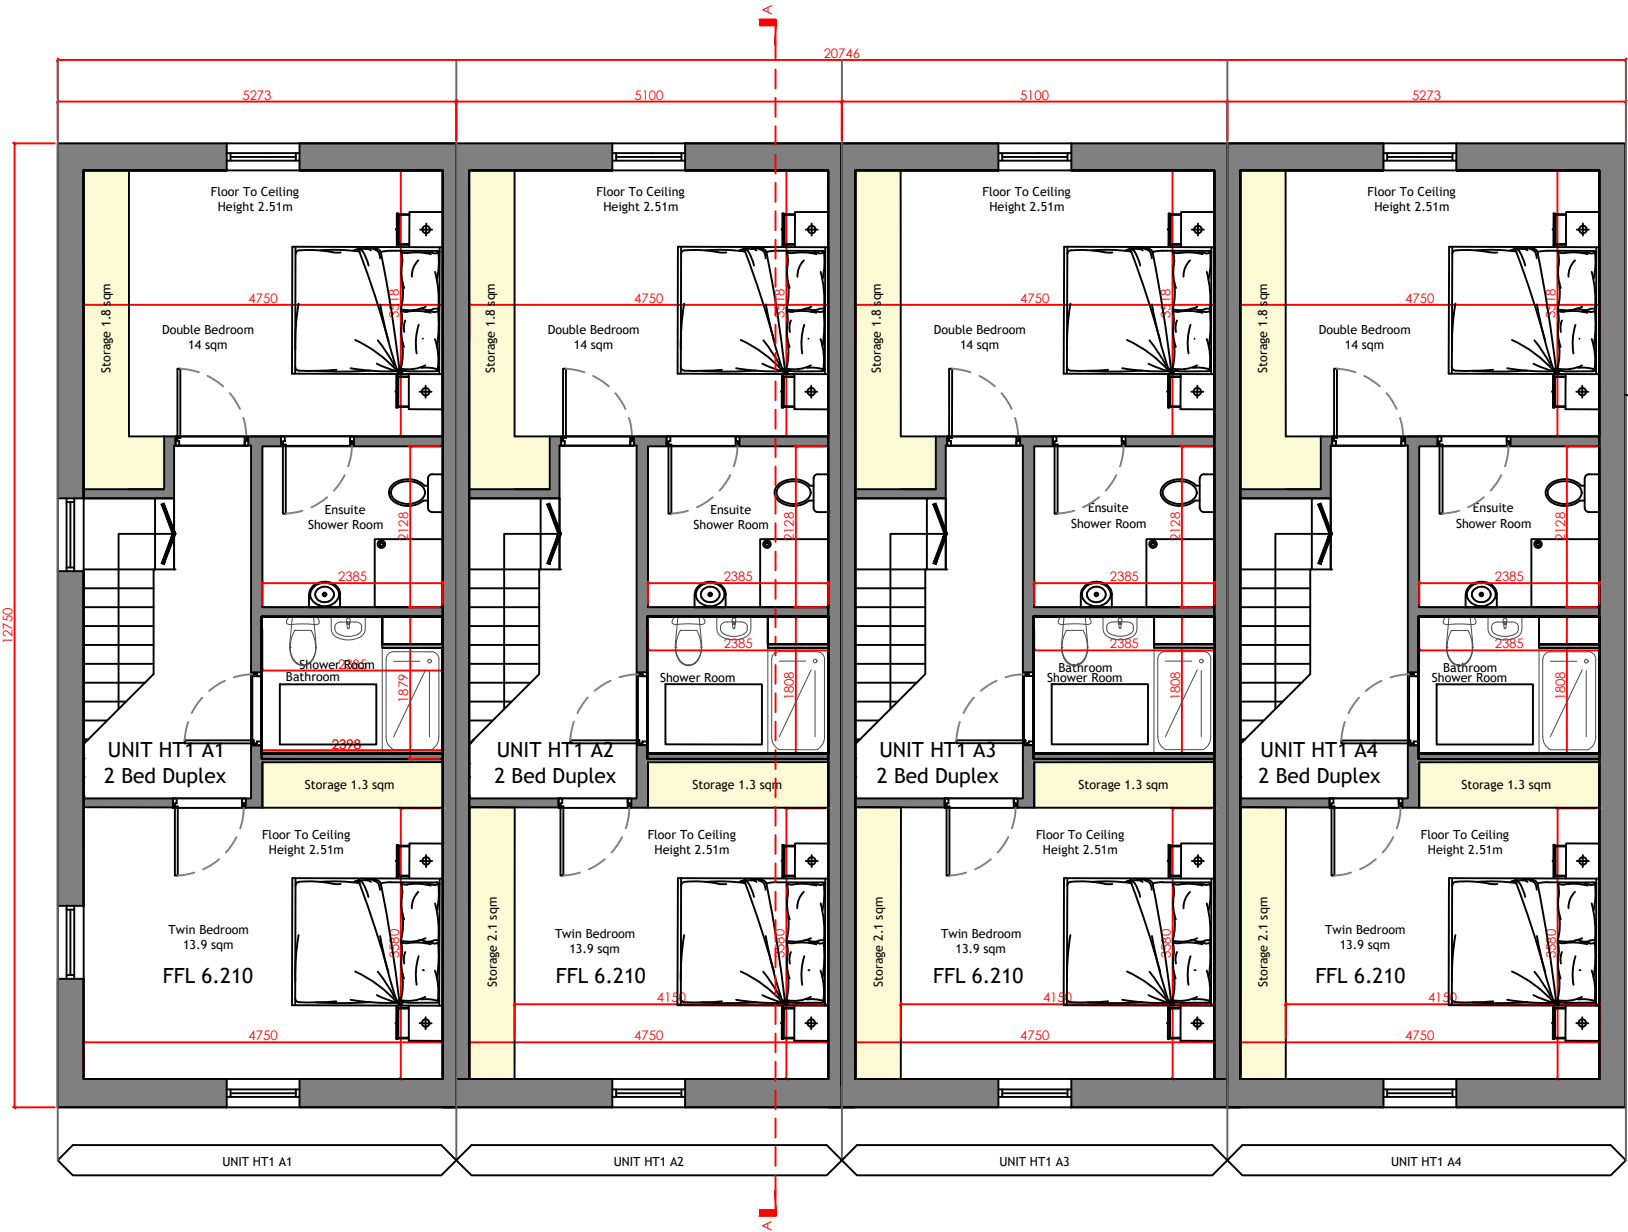


HT1 A
1 Bed Apartment & 2 Bed Duplex

 

KEY PLAN HT1

Second Floor Plan

ISSUE FOR PLANNING DRAWING

A		ISSUED FOR INFORMATION		10/03/25	
ISSUE		REVISION		DATE	
				MADE BY	

		<i>Davide Mosca Design</i> ARCHITECTURAL SERVICES		Tel: +353 64 6636363 mob: 087 32 89 356 40/41 High Street, Killarney Co.Kerry.	
---	--	--	--	---	--

<u>PROJECT:</u> Lands at Ardshanavooley, Killarney, Co.Kerry	
<u>CLIENT:</u> Wrightwood Developments	
<u>DRAWING TITLE:</u> Second Floor Plan	

JOB NUMBER: DMD2411		SCALE: 1 100		DRAWING NUMBER: D2411-A82-A	
DATE: 10/03/2025		TYPE: Architectural		CHK BY: DMos	