


HT1 A
1 Bed Apartment & 2 Bed Duplex

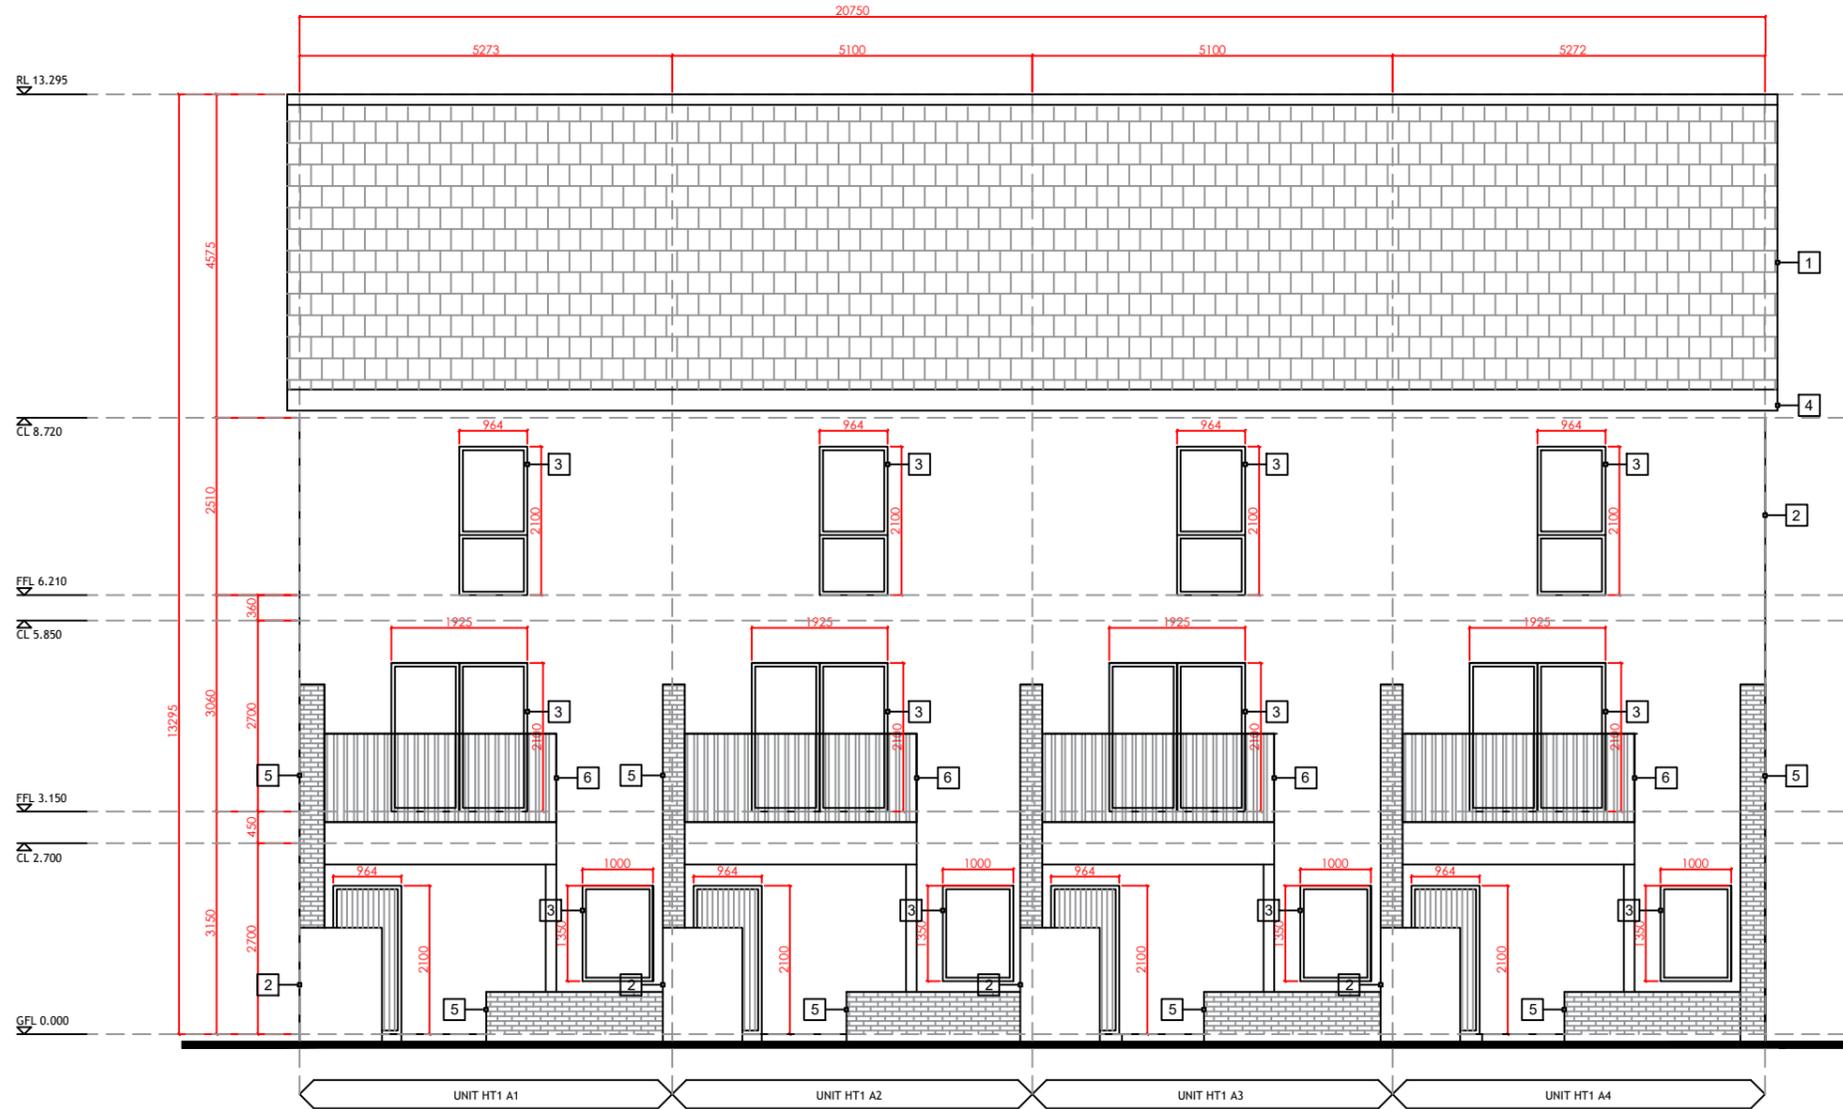

Legend
 Note: all finishes to be confirmed by client

1	Blue/Black tiles
2	Cream acrylic render finish
3	Grey windows frames
4	Grey gutters & rainwater down pipes
5	Grey brick
6	Railings

Front Elevation

ISSUE FOR PLANNING DRAWING

A	ISSUED FOR INFORMATION	10/03/25	DMos
ISSUE	REVISION	DATE	MADE BY

 davide mosca	Davide Mosca Design ARCHITECTURAL SERVICES	Tel: +353 64 6636363 mob: 087 32 89 356 40/41 High Street, Killarney Co.Kerry.
	PROJECT: Lands at Ardshanavooley, Killarney, Co.Kerry	
CLIENT: Wrightwood Developments		
DRAWING TITLE: Front & Rear Elevations		
DIB NUMBER: DMD2411	SCALE: 1 100	DRAWING NUMBER: D2411-A83-A
DATE: 10/03/2025	TYPE: Architectural	CHK BY: DMos