


HT1 A  
1 Bed Apartment & 2 Bed Duplex

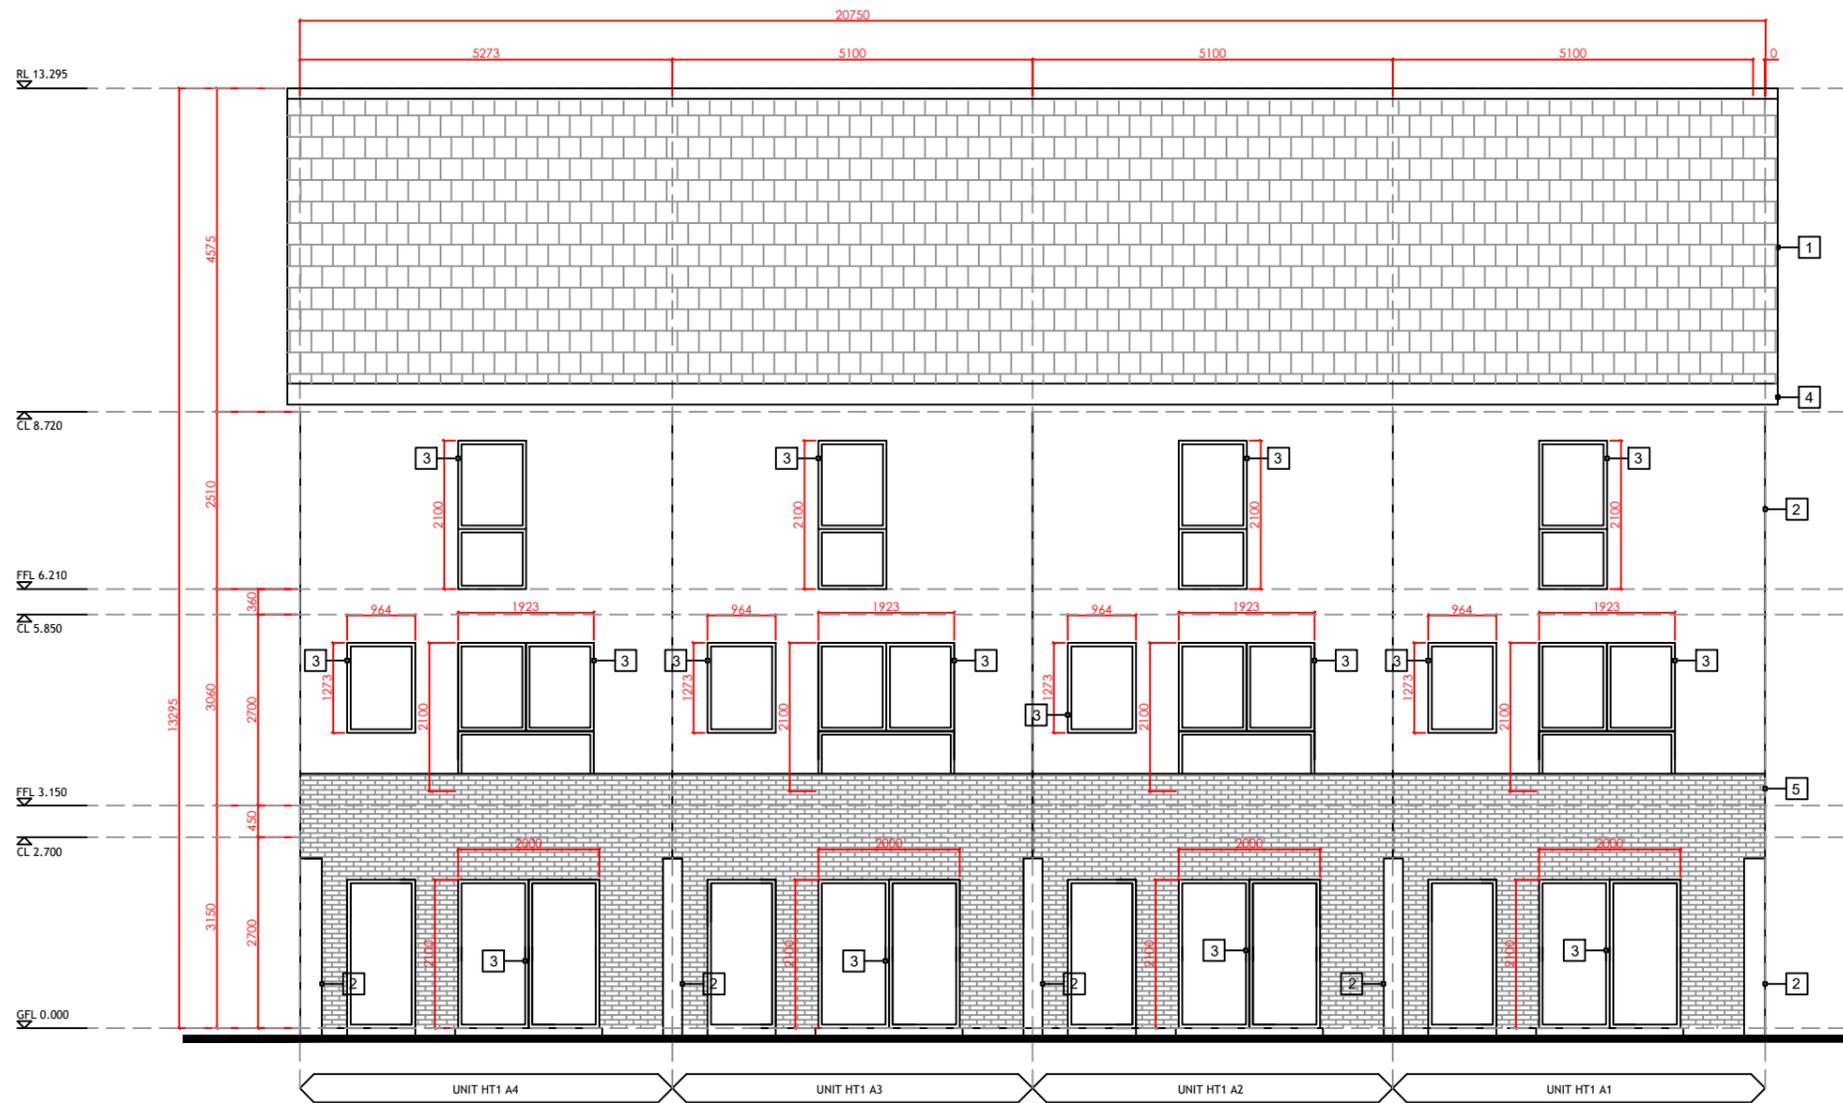

Rear Elevation

**Legend**  
Note: all finishes to be confirmed by client

- 1 Blue/Black tiles
- 2 Cream acrylic render finish
- 3 Grey windows frames
- 4 Grey gutters & rainwater down pipes
- 5 Grey brick
- 6 Railings

**ISSUE FOR PLANNING DRAWING**

A	ISSUED FOR INFORMATION	10/03/25	DMos
ISSUE	REVISION	DATE	MADE BY



**davide mosca**

*Davide Mosca Design*  
ARCHITECTURAL SERVICES

Tel: +353 64 6636363  
mob: 087 32 89 356  
40/41 High Street,  
Killarney Co.Kerry.

---

PROJECT:  
Lands at Ardshanavooley, Killarney, Co.Kerry

---

CLIENT:  
Wrightwood Developments

---

DRAWING TITLE:  
Front & Rear Elevations

---

<small>DOB NUMBER:</small> DMD2411	<small>SCALE:</small> 1 100	<small>DRAWING NUMBER:</small> D2411-A84-A
<small>DATE:</small> 10/03/2025	<small>TYPE:</small> Architectural	<small>CHK BY:</small> DMos