


HT1 B
1 Bed Apartment & 2 Bed Duplex

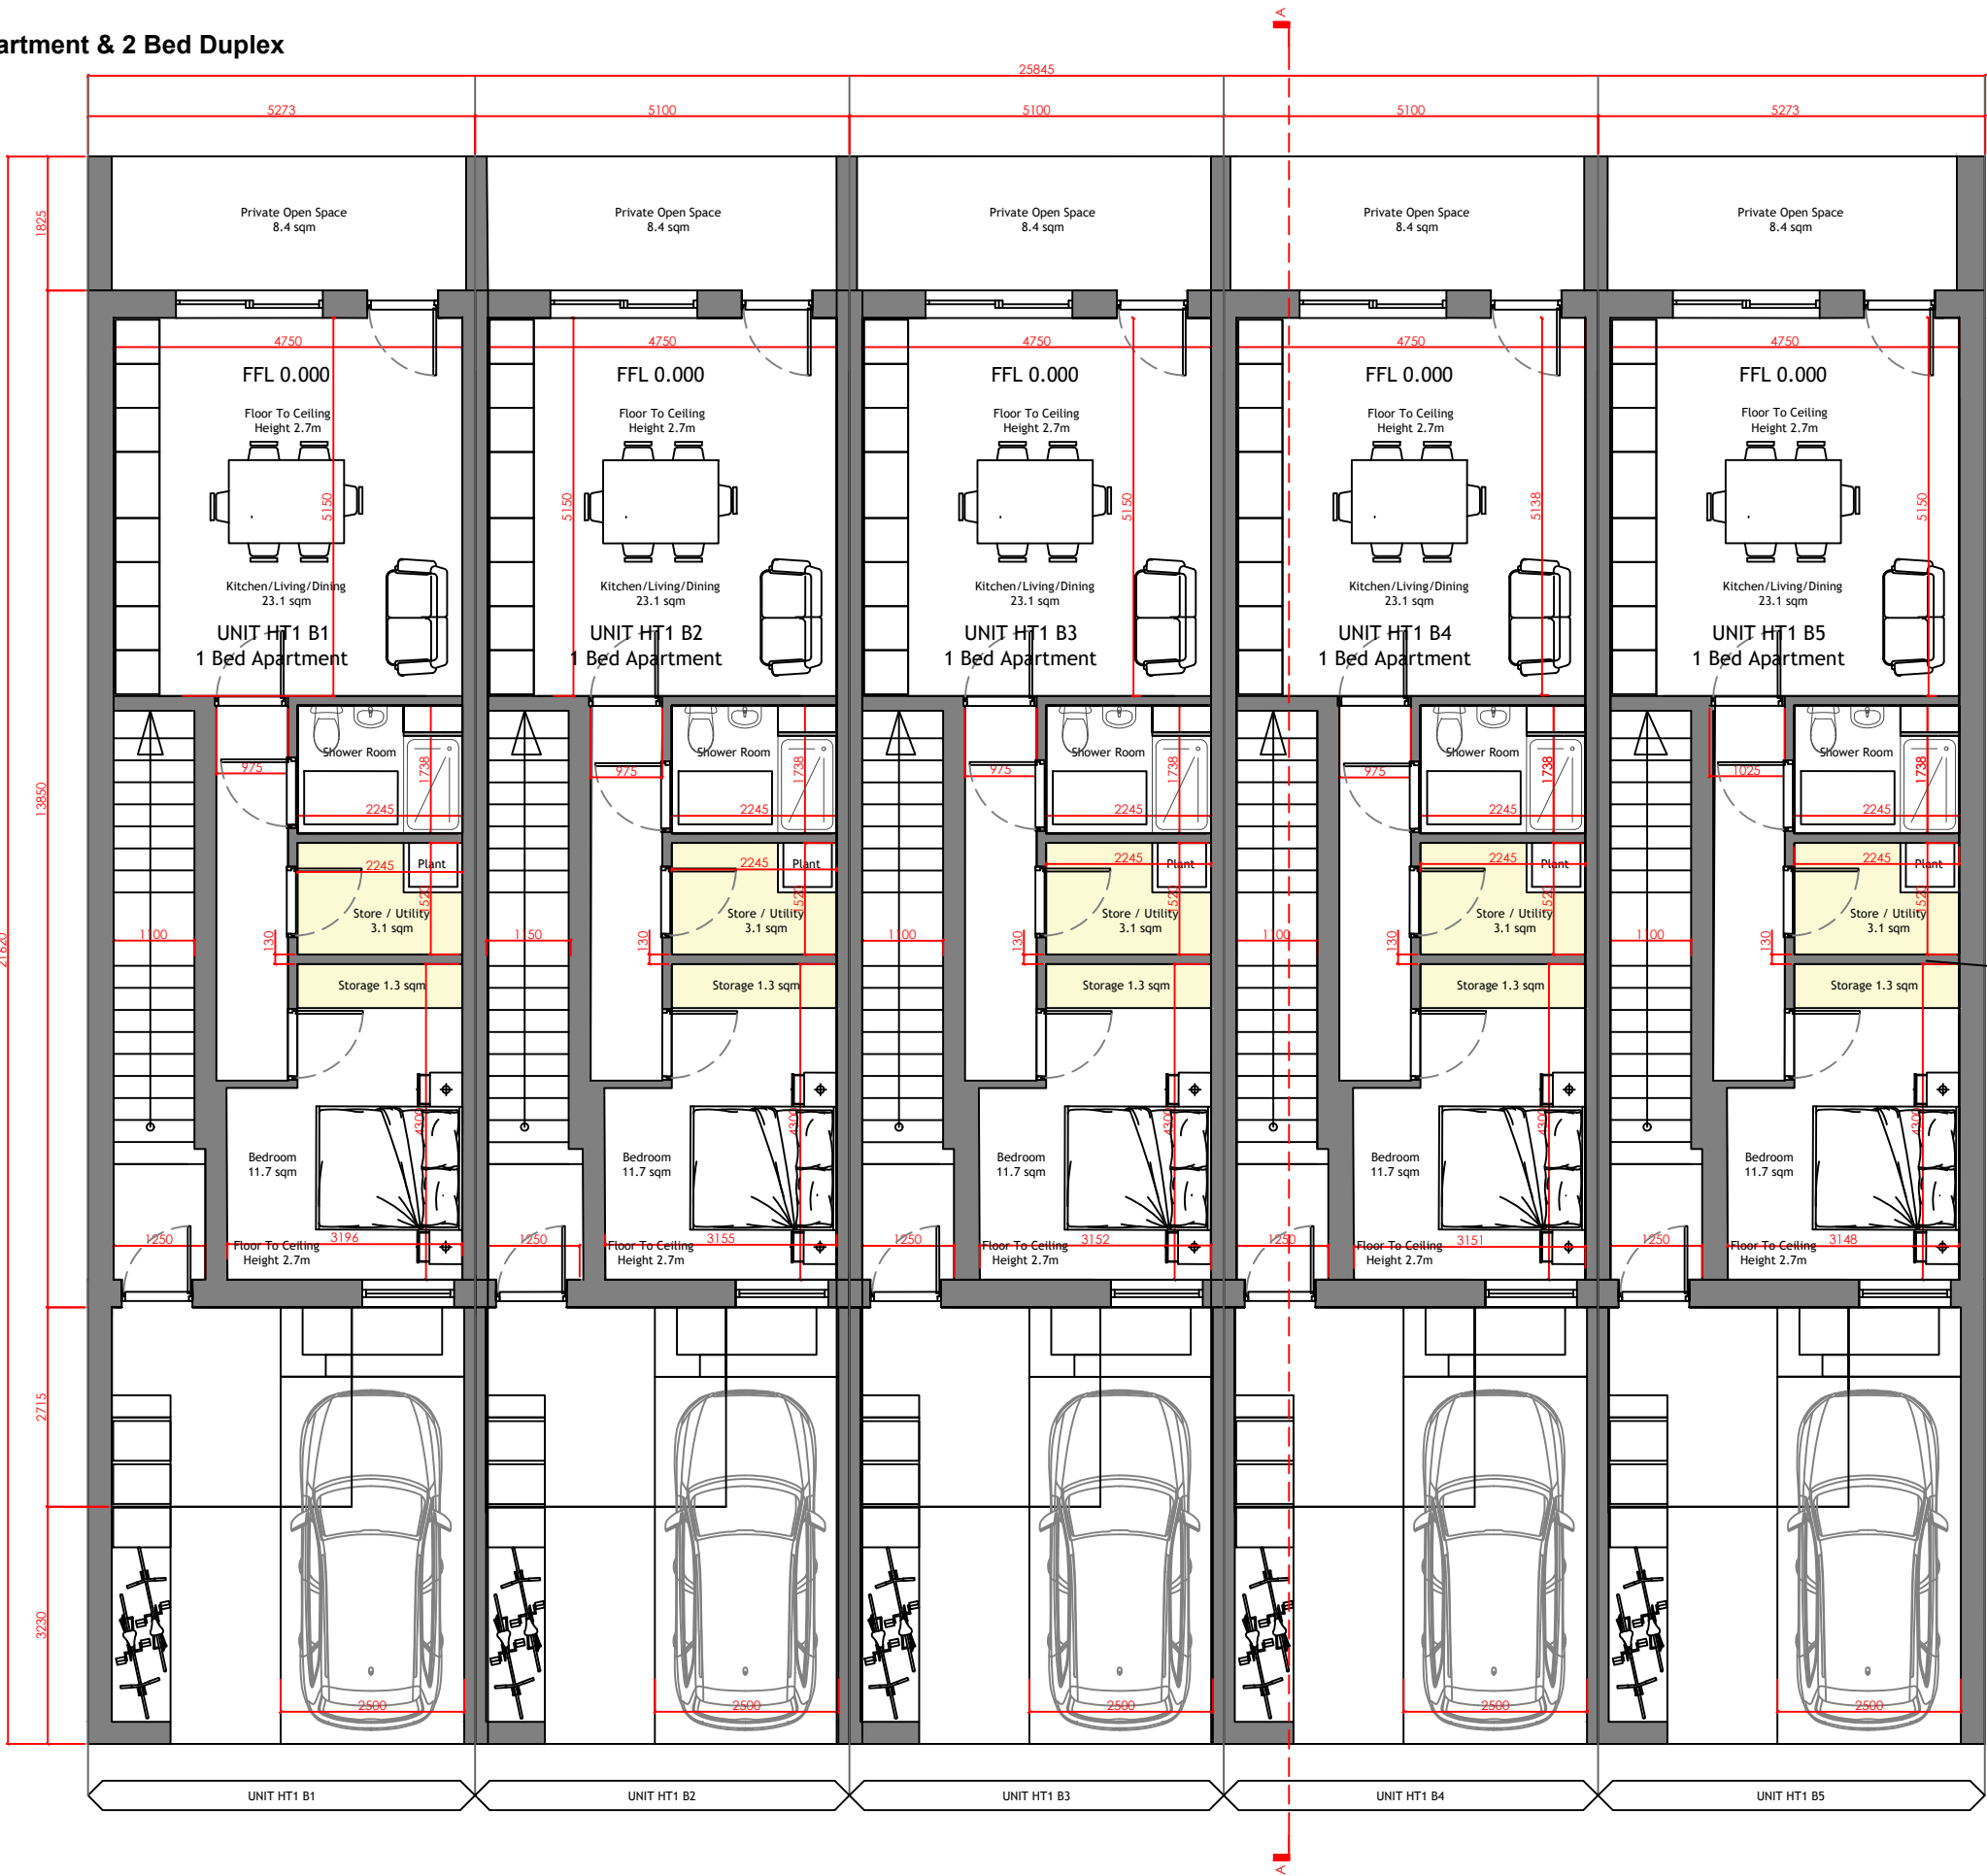

KEY PLAN HT1

Ground Floor Plan

ISSUE FOR PLANNING DRAWING

A	ISSUED FOR INFORMATION	10/03/25	DMos
<u>ISSUE</u>	<u>REVISION</u>	<u>DATE</u>	<u>MADE BY</u>

	<i>Davide Mosca Design</i> ARCHITECTURAL SERVICES
Tel: +353 64 6636363 mob: 087 32 89 356 40/41 High Street, Killarney Co.Kerry.	

<u>PROJECT:</u> Lands at Ardshanavooley, Killarney, Co.Kerry	
<u>CLIENT:</u> Wrightwood Developments	
<u>DRAWING TITLE:</u> Ground Floor Plan	
<u>JOB NUMBER:</u> DMD2411	<u>SCALE:</u> 1 100
<u>DATE:</u> 10/03/2025	<u>CHK BY:</u> DMos
<u>TYPE:</u> Architectural	