
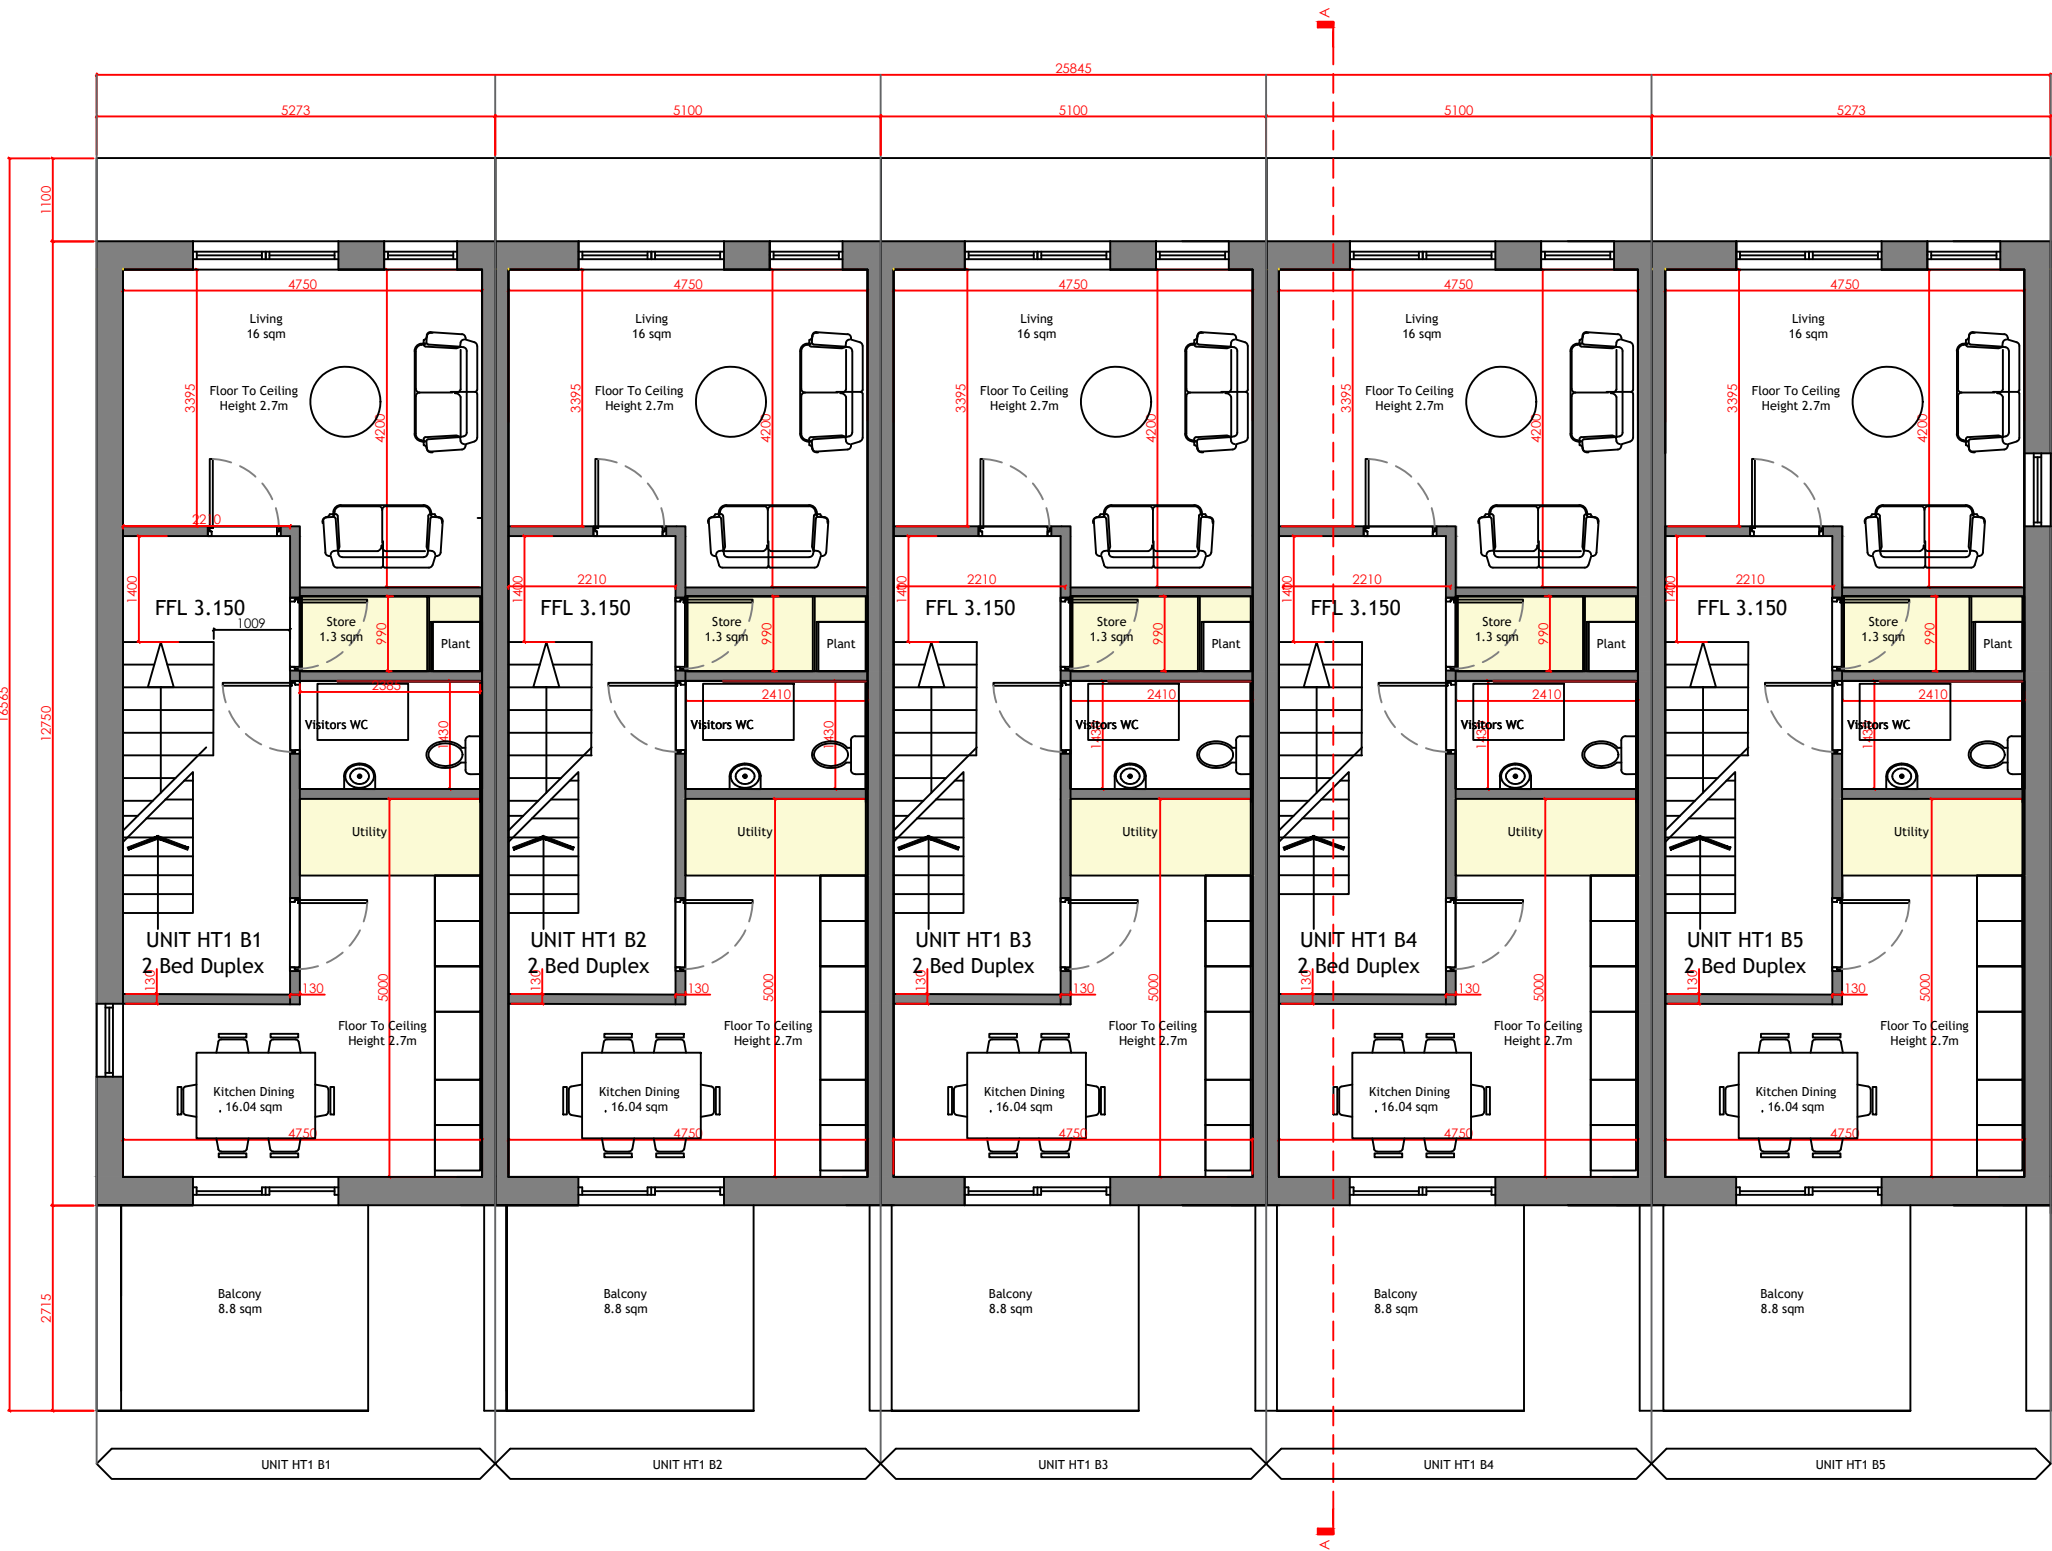


HT1 B
1 Bed Apartment & 2 Bed Duplex

 

KEY PLAN HT1

First Floor Plan

ISSUE FOR PLANNING DRAWING

A		ISSUED FOR INFORMATION		10/03/25	
DMos					
<u>ISSUE</u>		<u>REVISION</u>		<u>DATE</u>	
				<u>MADE BY</u>	

		<i>Davide Mosca Design</i> ARCHITECTURAL SERVICES	
		Tel: +353 64 6636363 mob: 087 32 89 356 40/41 High Street, Killarney Co.Kerry.	

<u>PROJECT:</u> Lands at Ardshanavooley, Killarney, Co.Kerry	
<u>CLIENT:</u> Wrightwood Developments	
<u>DRAWING TITLE:</u> First Floor Plan	

<u>JOB NUMBER:</u> DMD2411		<u>SCALE:</u> 1 100		<u>DRAWING NUMBER:</u> D2411-A102-A	
<u>DATE:</u> 10/03/2025		<u>TYPE:</u> Architectural		<u>CHK BY:</u> DMos	