


**HT1 B**  
**1 Bed Apartment & 2 Bed Duplex**

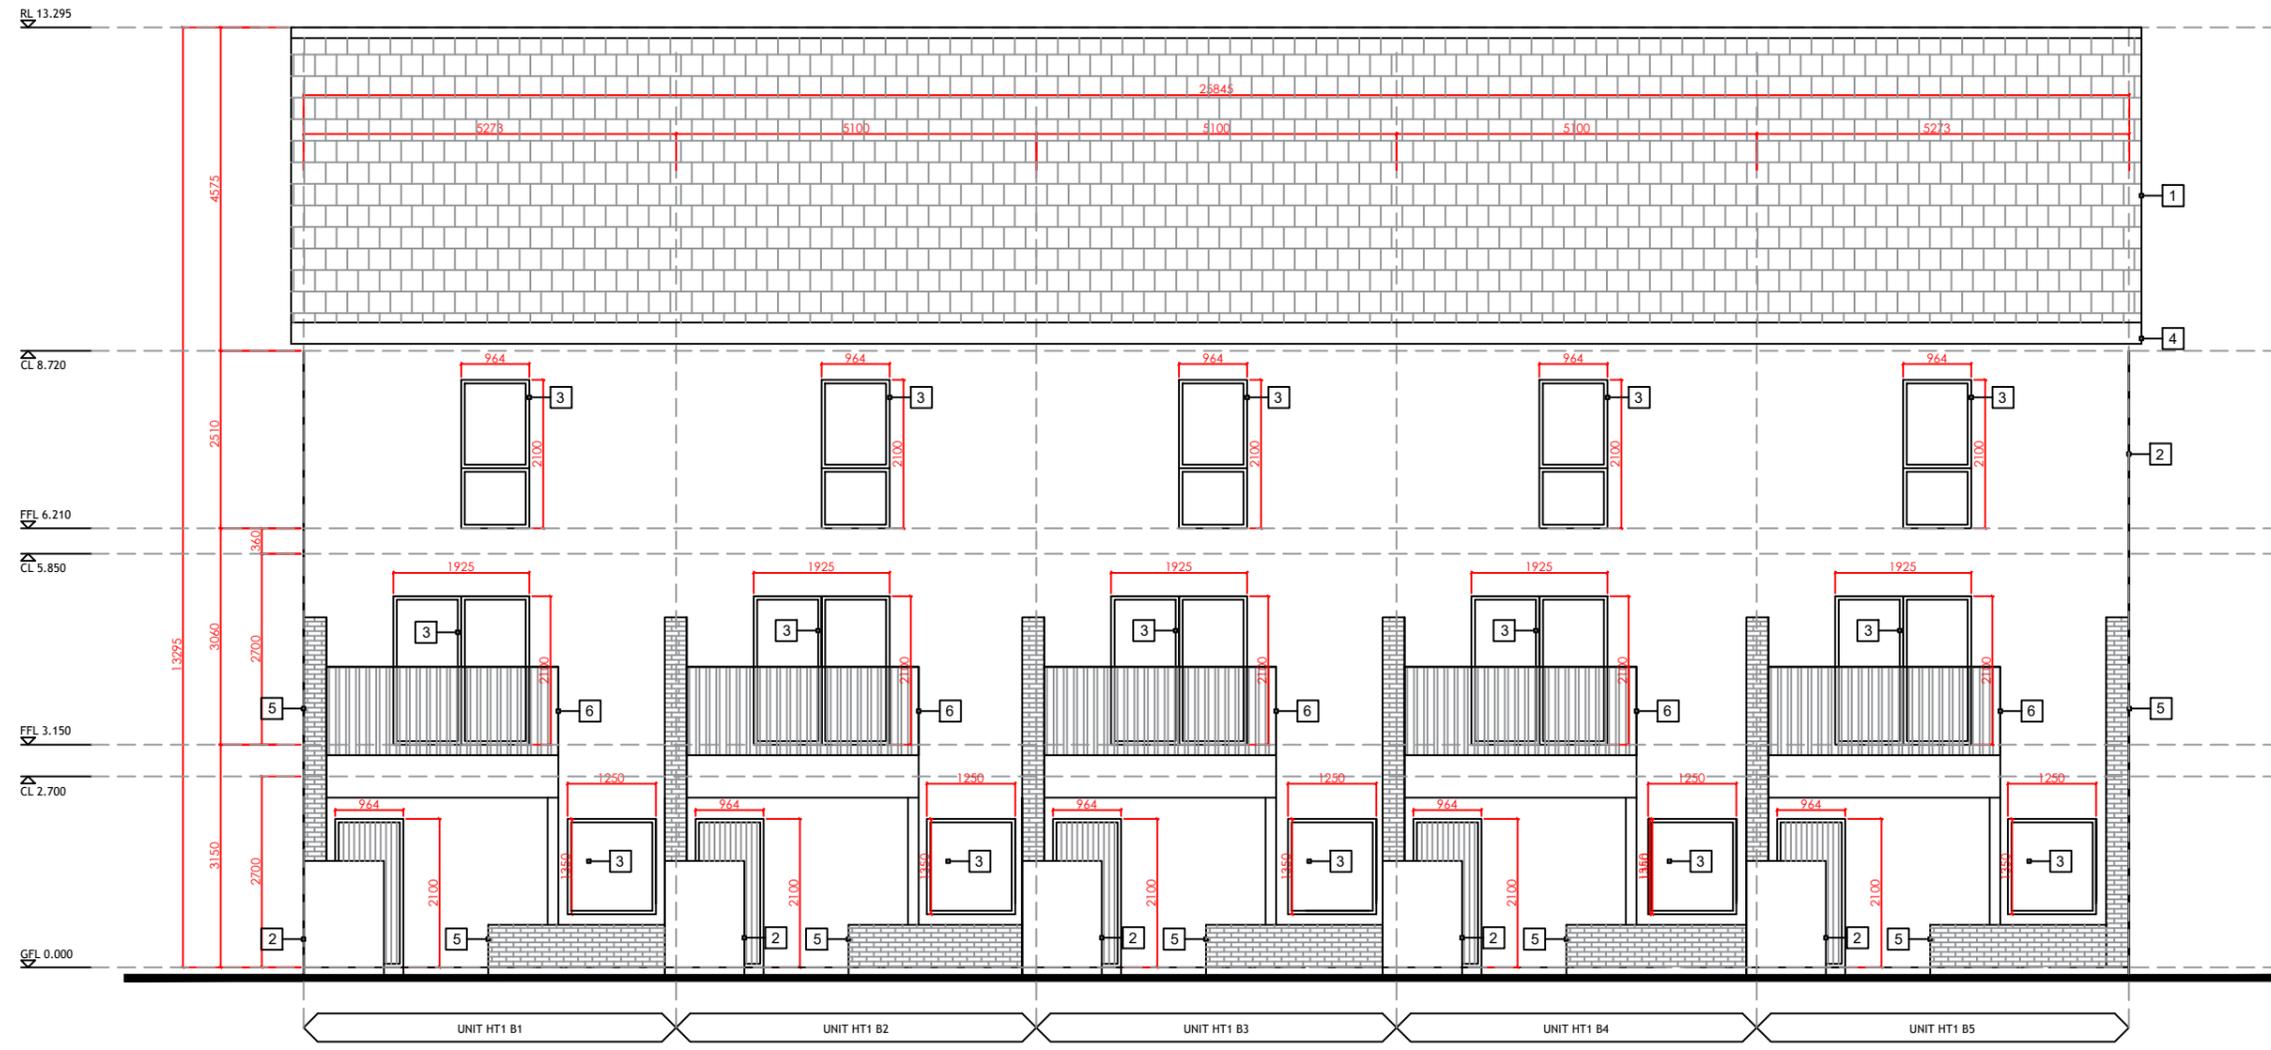

**Legend**  
 Note: all finishes to be confirmed by client

- 1 Blue/Black tiles
- 2 Cream acrylic render finish
- 3 Grey windows frames
- 4 Grey gutters & rainwater down pipes
- 5 Grey brick
- 6 Railings

**Front Elevation**

**ISSUE FOR PLANNING DRAWING**

A	ISSUED FOR INFORMATION	10/03/25	DMos
<small>NO.</small>	<small>REVISION</small>	<small>DATE</small>	<small>MADE BY</small>



**davide mosca**

*Davide Mosca Design*  
 ARCHITECTURAL SERVICES

Tel: +353 64 6636363  
 mob: 087 32 89 356  
 40/41 High Street,  
 Killarney Co.Kerry.

<small>PROJECT:</small> Lands at Ardshanavooley, Killarney, Co.Kerry	
<small>CLIENT:</small> Wrightwood Developments	
<small>DRAWING TITLE:</small> Front & Rear Elevations	
<small>JOB NUMBER:</small> DMD2411	<small>SCALE:</small> 1 100
<small>DATE:</small> 10/03/2025	<small>DRAWING NUMBER:</small> D2411-A104-A
<small>TYPE:</small> Architectural	<small>CHK BY:</small> DMos

COPYRIGHT - THIS IS THE PROPERTY DAVIDE MOSCA DESIGN LTD