


**HT1 B**  
**1 Bed Apartment & 2 Bed Duplex**

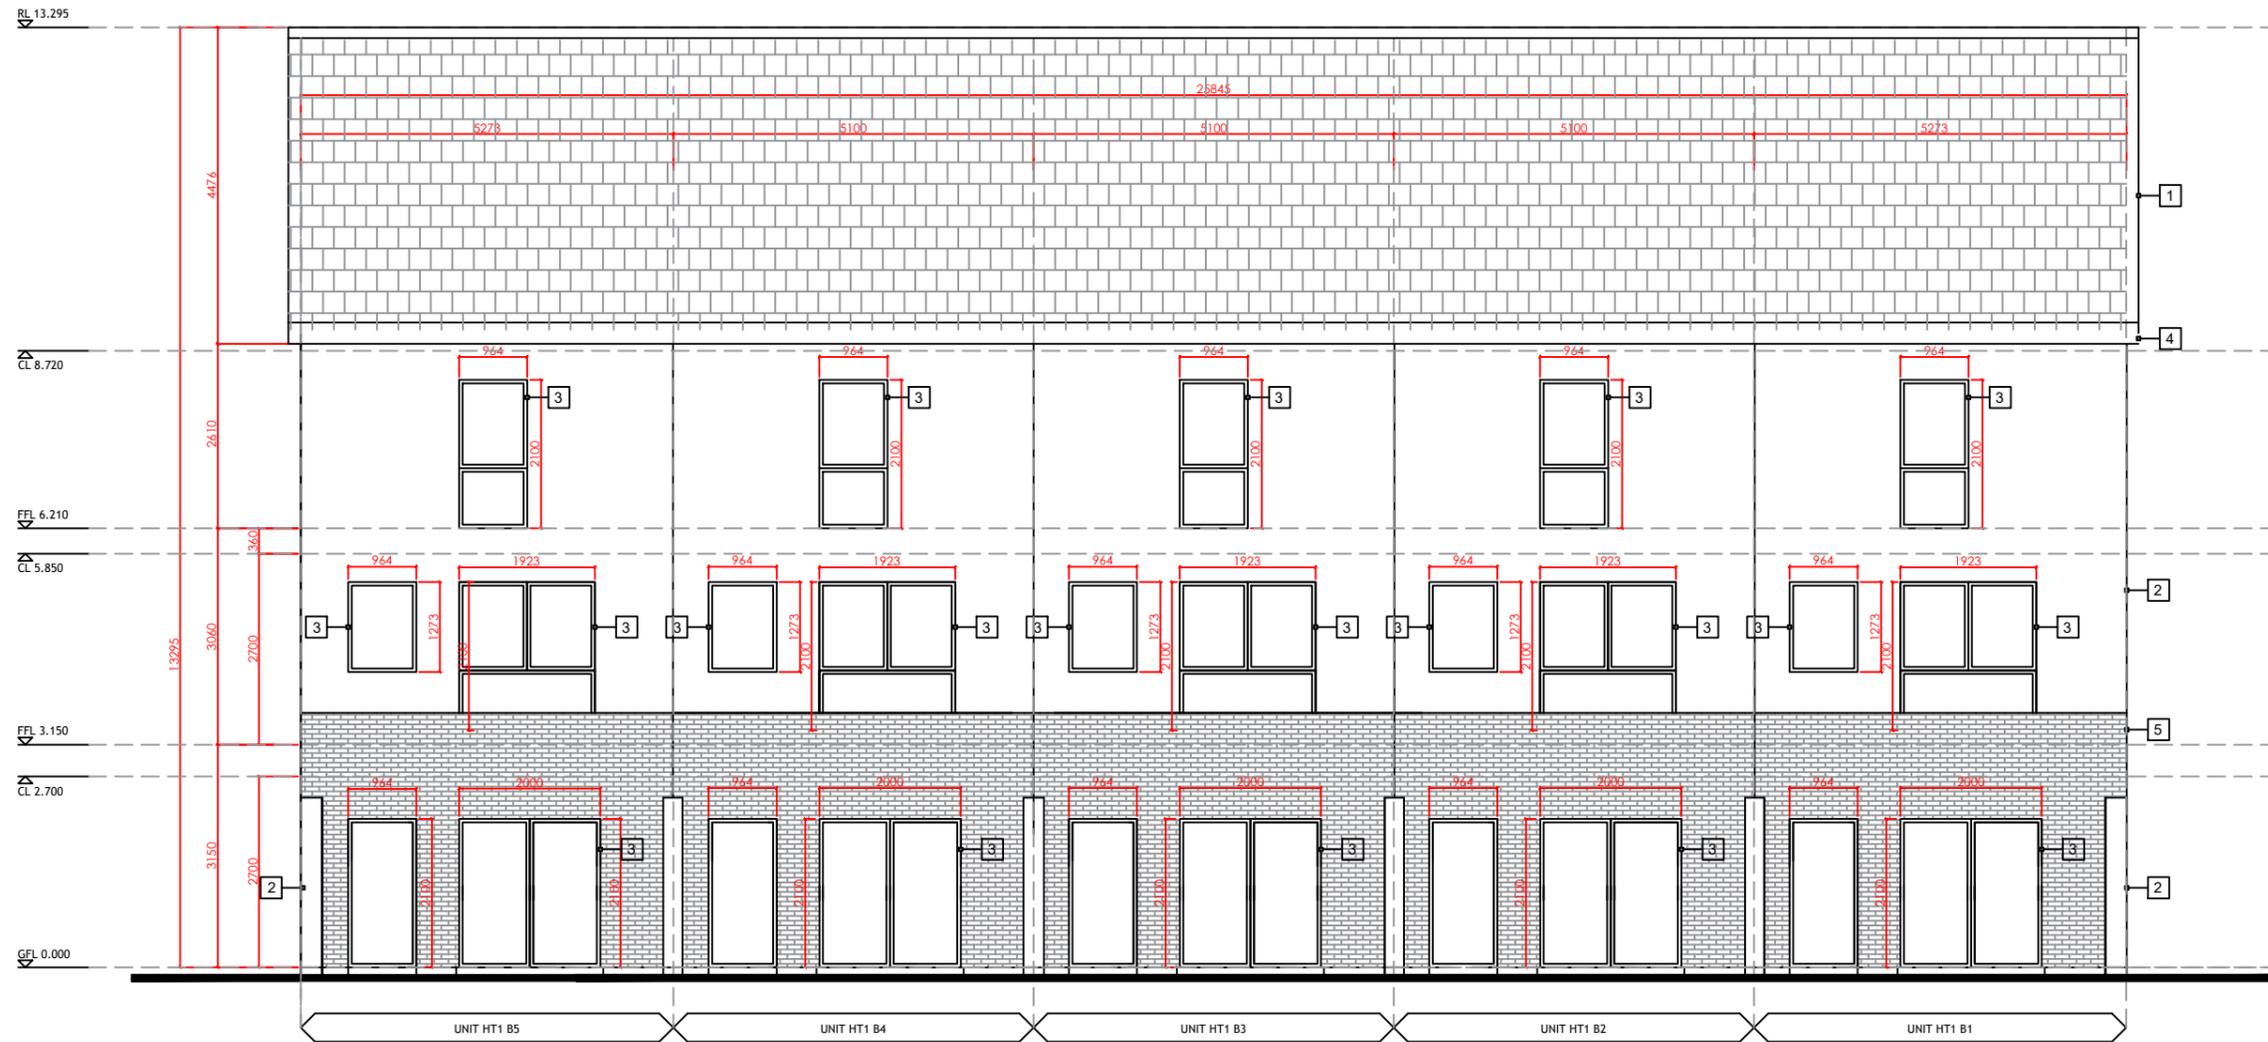

Rear Elevation

**ISSUE FOR PLANNING DRAWING**

NO.	REVISION	DATE	MADE BY
A	ISSUED FOR INFORMATION	10/03/25	DMos



**Davide Mosca Design**  
 ARCHITECTURAL SERVICES

Tel: +353 64 6636363  
 mob: 087 32 89 356  
 40/41 High Street,  
 Killarney Co.Kerry.

PROJECT:  
 Lands at Ardshanavooley, Killarney, Co.Kerry

CLIENT:  
 Wrightwood Developments

DRAWING TITLE:  
 Front & Rear Elevations

JOB NUMBER: DMD2411	SCALE: 1 100	DRAWING NUMBER: D2411-A105-A
DATE: 10/03/2025	TYPE: Architectural	CHK BY: DMos