


HT1 C
1 Bed Apartment & 2 Bed Duplex

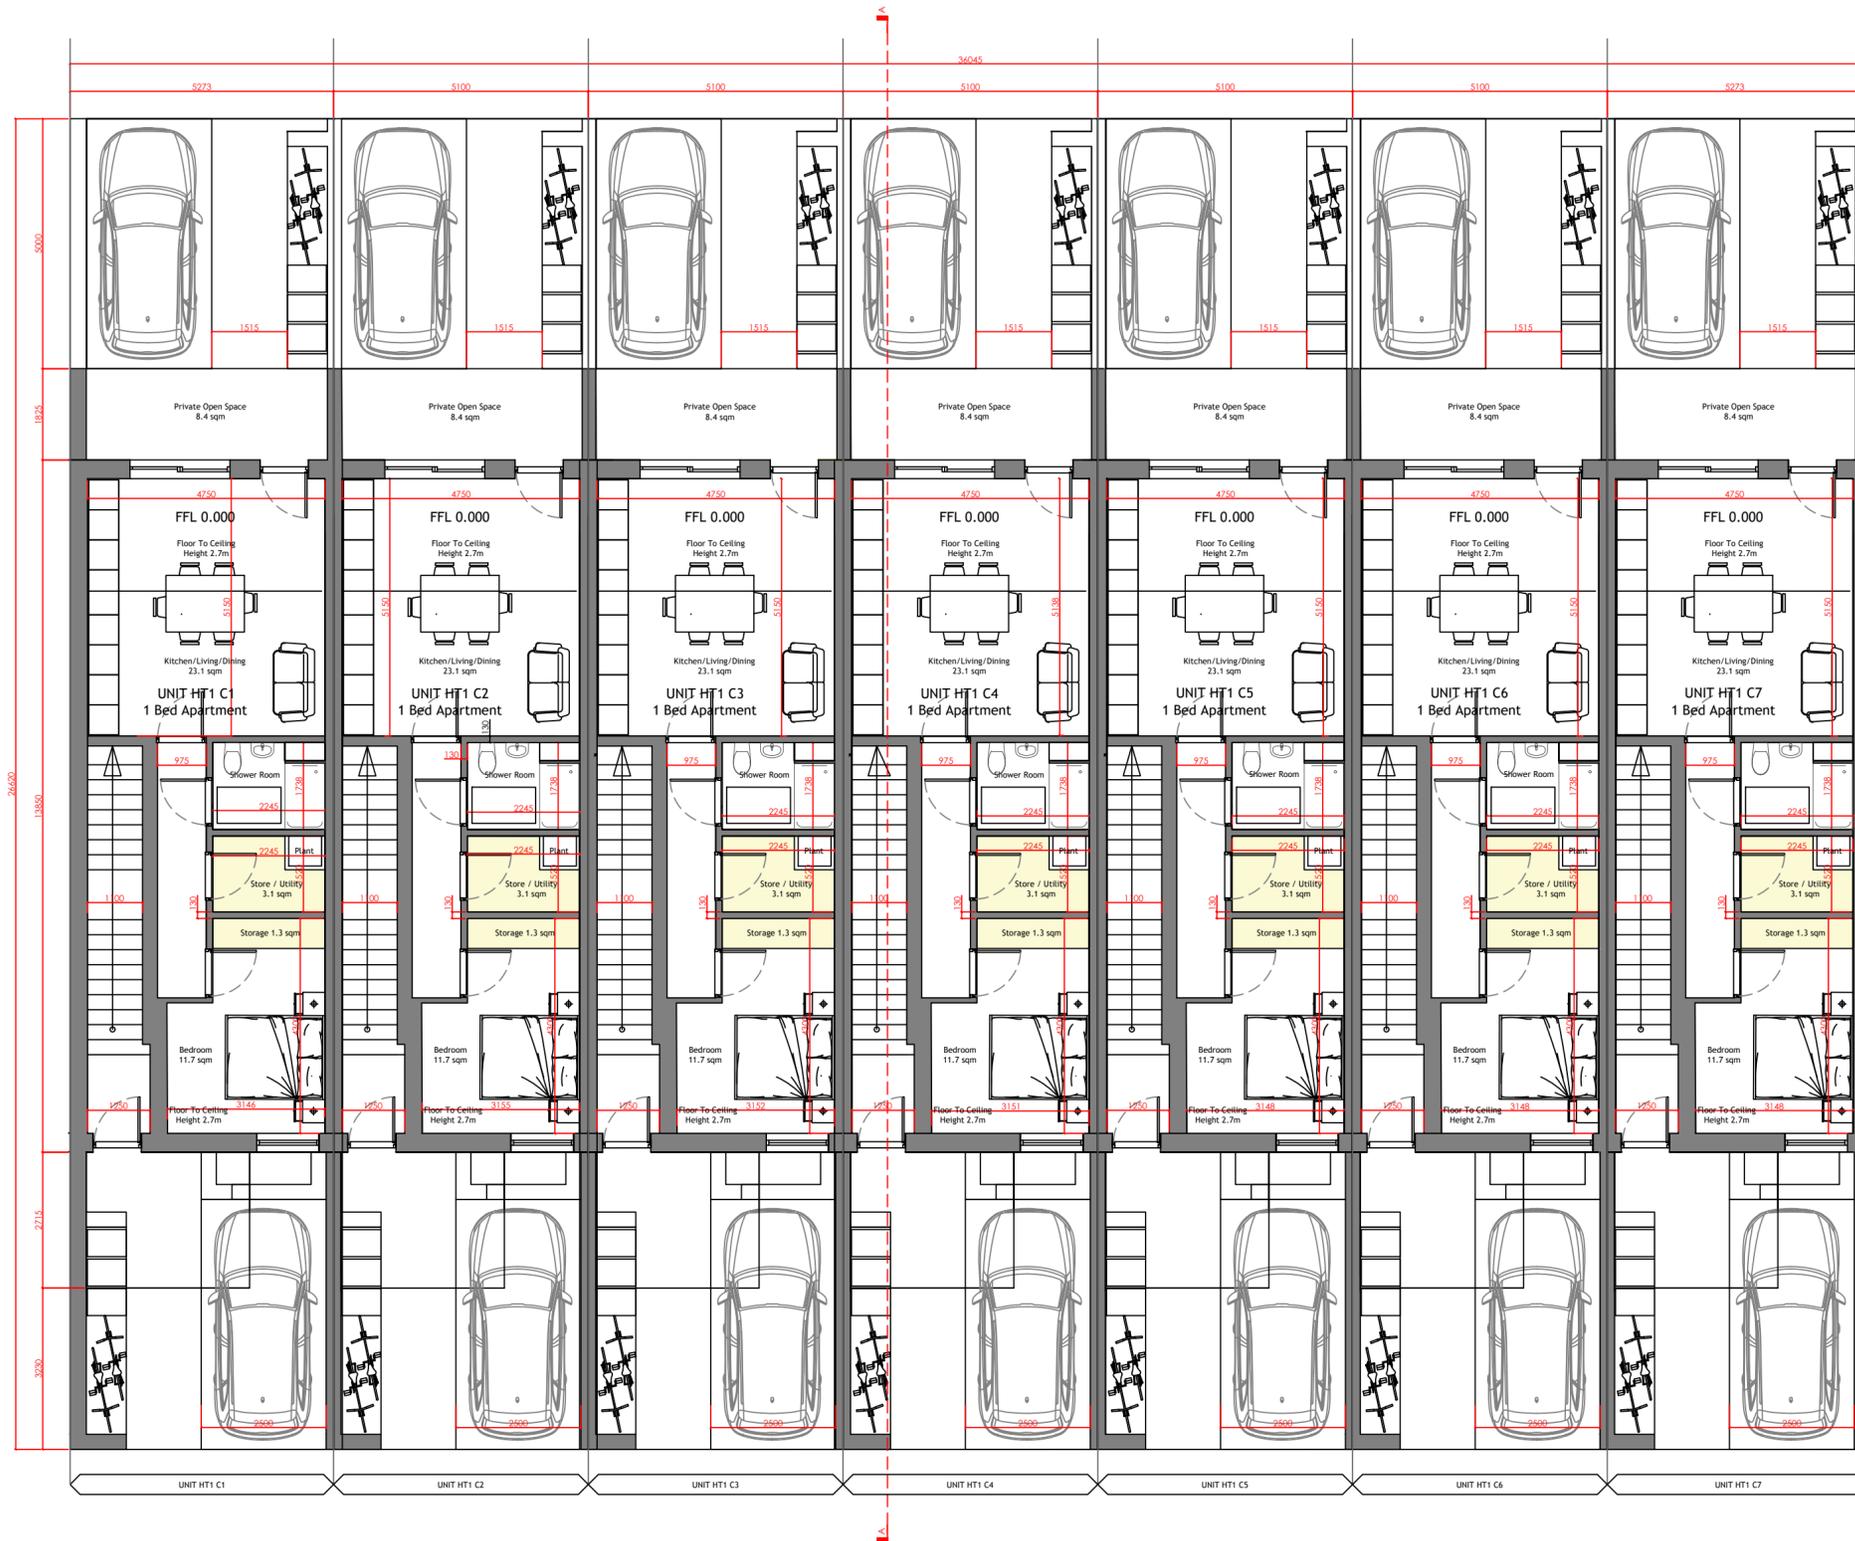

KEY PLAN HT1

Ground Floor Plan

ISSUE FOR PLANNING DRAWING

| | | | |
|---|------------------------|----------|------|
| B | ISSUED FOR PLANNING | 03/10/25 | DMos |
| A | ISSUED FOR INFORMATION | 10/03/25 | DMos |

| | | |
|--|---|--------------------------------|
| | Davide Mosca Design ARCHITECTURAL SERVICES | |
| | Tel: +353 64 6636363 mob: 087 32 89 356 40/41 High Street, Killarney Co.Kerry. | |
| PROJECT: Lands at Ardshanavooley, Killarney, Co.Kerry | | |
| CLIENT: Wrightwood Developments | | |
| DRAWING TITLE: Ground Floor Plan | | |
| P/R NUMBER: DMD2411 | SCALE: 1:100 | DRAWING NUMBER: D2411-A10-A |
| DATE: 10/03/2025 | TYPE: Architectural | CHECKED BY: DMos |

COPYRIGHT - THIS IS THE PROPERTY OF DAVIDE MOSCA DESIGN LTD