


**HT1 C
1 Bed Apartment & 2 Bed Duplex**

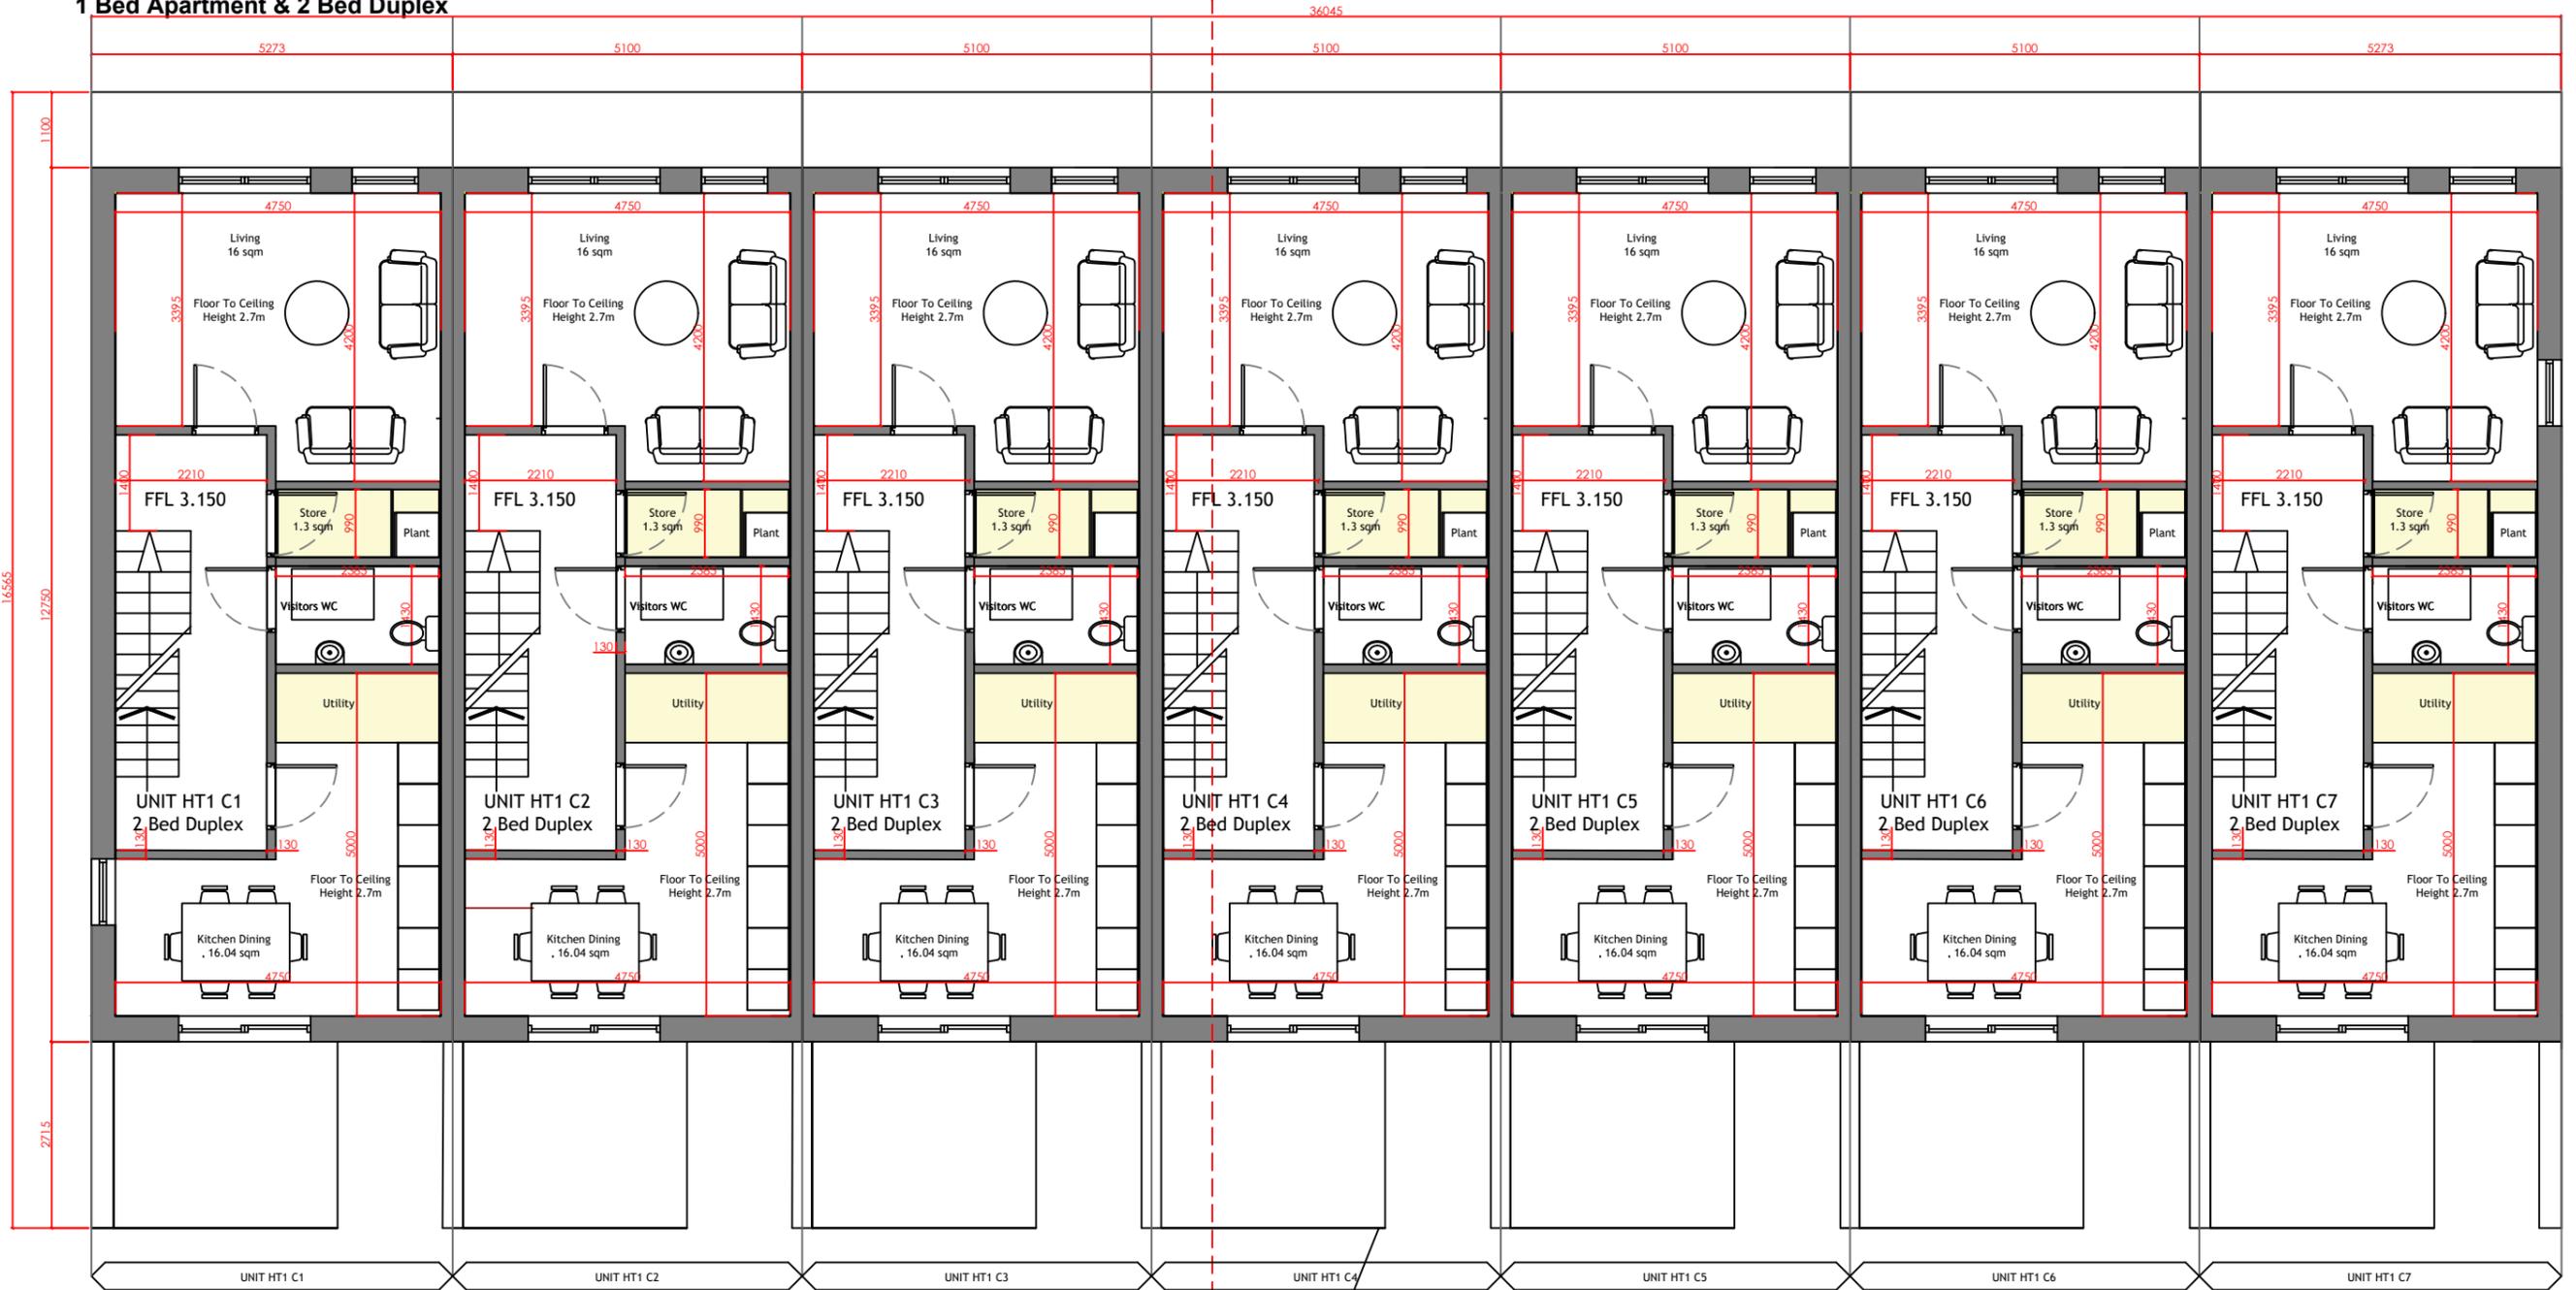

KEY PLAN HT1

ISSUE FOR PLANNING DRAWING

First Floor Plan

B	ISSUED FOR PLANNING	03/10/25	DMos
A	ISSUED FOR INFORMATION	10/03/25	DMos
DATE	REVISION	DATE	MADE BY



davide mosca

Davide Mosca Design
ARCHITECTURAL SERVICES

Tel: +353 64 6636363
mob: 087 32 89 356
40/41 High Street,
Killamey Co.Kerry.

PROJECT:
Lands at Ardshanavooley, Killamey, Co.Kerry

CLIENT:
Wrightwood Developments

DRAWING TITLE:
First Floor Plan

JOB NUMBER: DMD2411	SCALE: 1:100	DRAWING NUMBER: D2411-A11-A
DATE: 10/03/2025	TYPE: Architectural	CHK BY: DMos

