
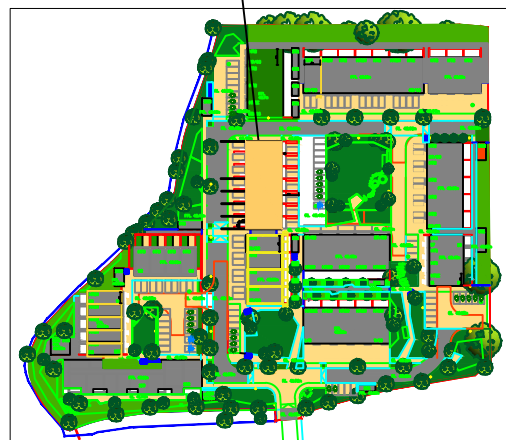


HT1 C
1 Bed Apartment & 2 Bed Duplex

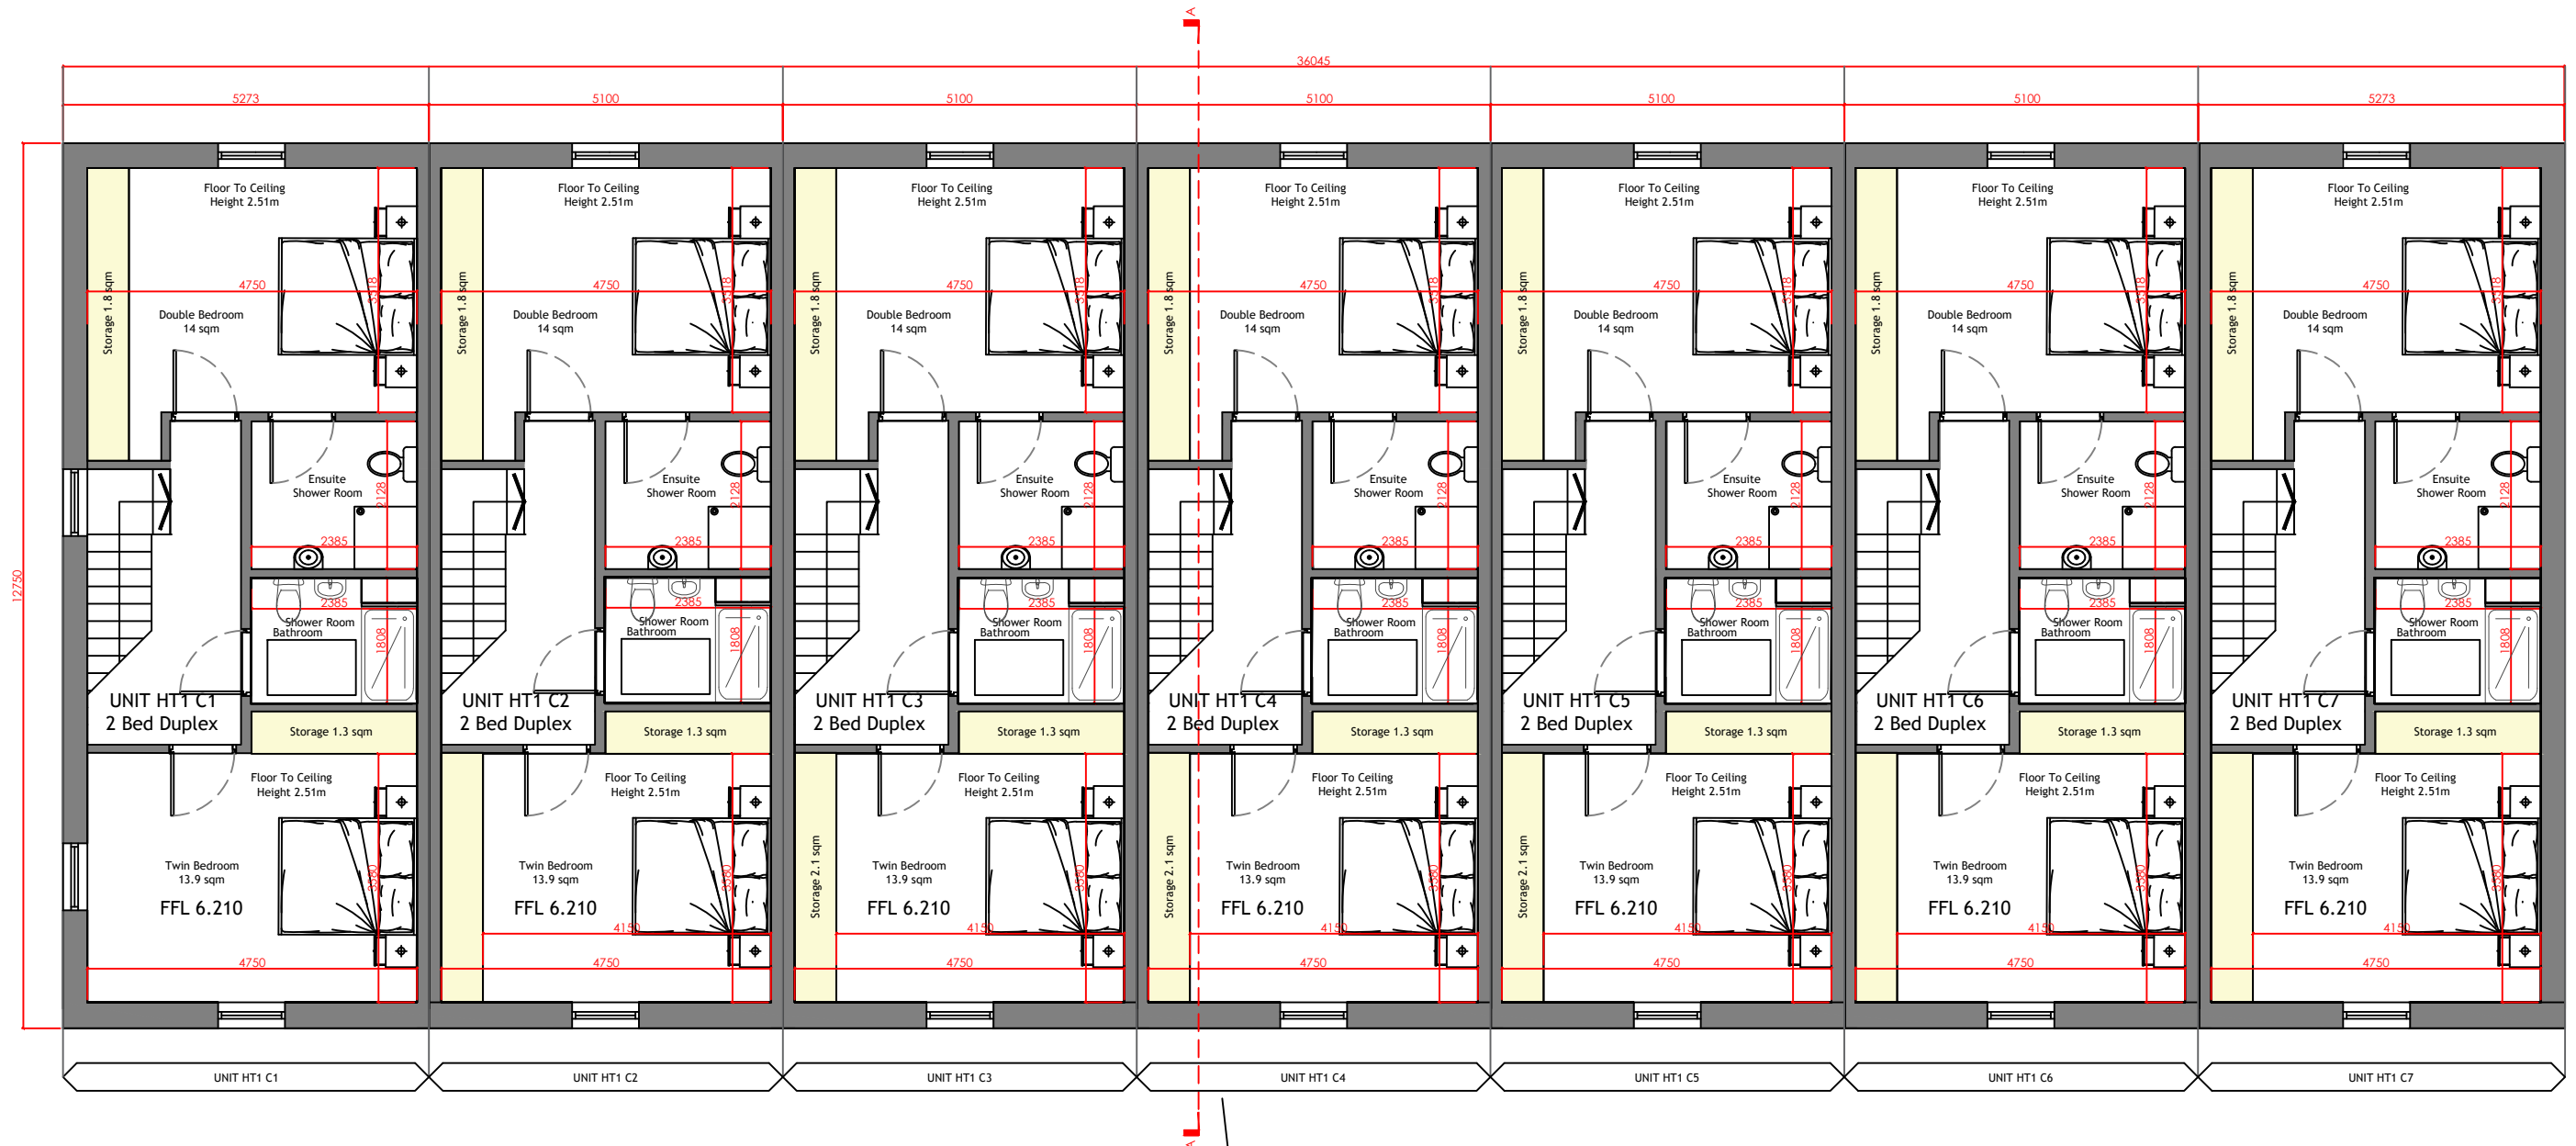


KEY PLAN HT1

Second Floor Plan

ISSUE FOR PLANNING DRAWING

B	ISSUED FOR PLANNING	03/10/25	DMos
A	ISSUED FOR INFORMATION	10/03/25	DMos
<u>ISSUE</u>	<u>REVISION</u>	<u>DATE</u>	<u>MADE BY</u>

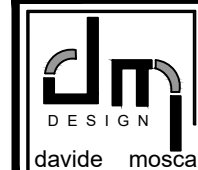

Davide Mosca Design
ARCHITECTURAL SERVICES

Tel: +353 64 6636363
mob: 087 32 89 356
40/41 High Street,
Killarney Co.Kerry.

PROJECT:
Lands at Ardshanavooley, Killarney, Co.Kerry

CLIENT:
Wrightwood Developments

DRAWING TITLE:
Second Floor Plan

<u>JOB NUMBER:</u> DMD2411	<u>SCALE:</u> 1 100	<u>DRAWING NUMBER:</u> D2411-A12-A
<u>DATE:</u> 10/03/2025	<u>TYPE:</u> Architectural	<u>CHK BY:</u> DMos

⊖ COPYRIGHT - THIS IS THE PROPERTY DAVIDE MOSCA DESIGN LTD