



**HT1 C**  
**1 Bed Apartment & 2 Bed Duplex**

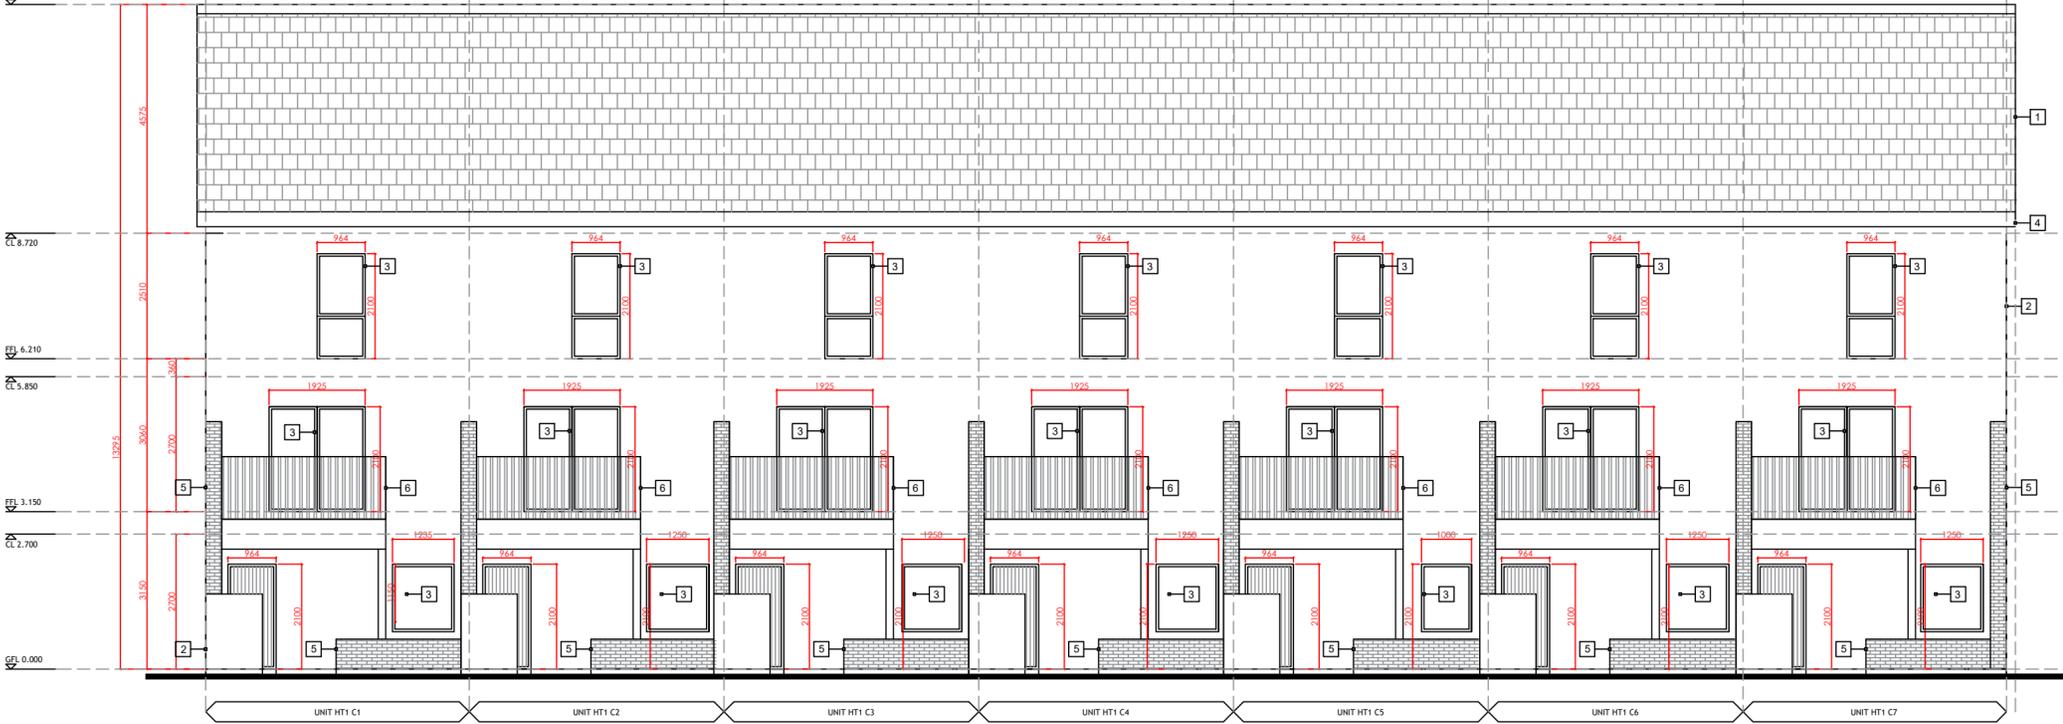

Front Elevation

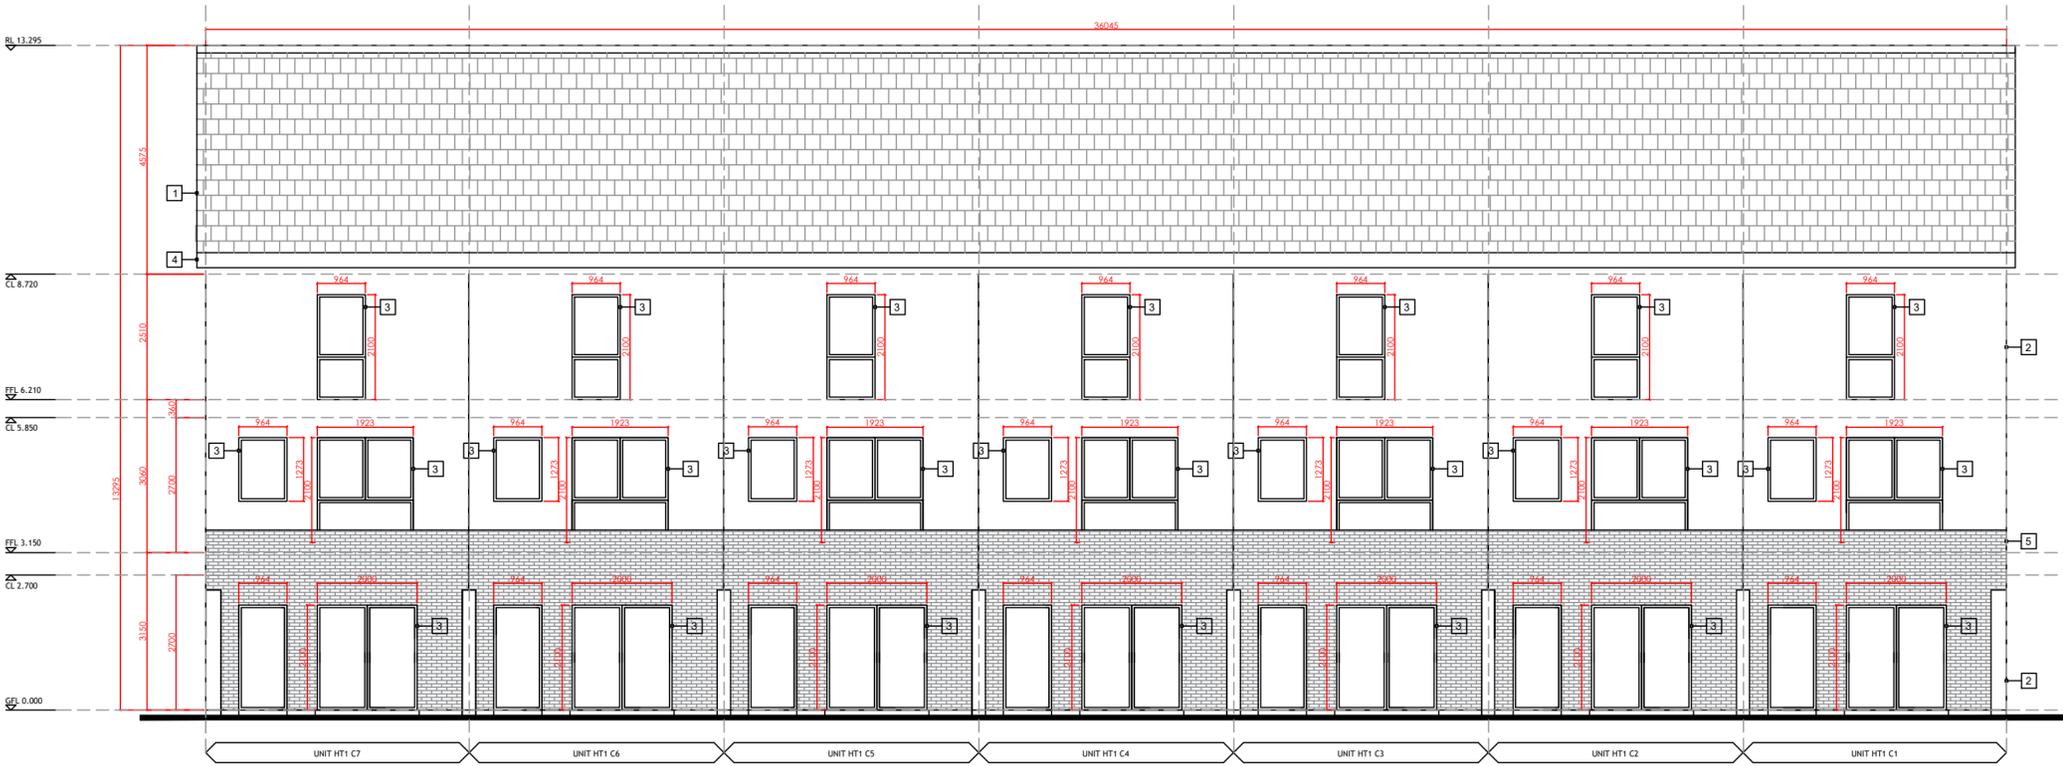

Rear Elevation

**Legend**  
 Note: all finishes to be confirmed by client

1	Blue/black tiles
2	Cream acrylic render finish
3	Grey windows frames
4	Grey gutters & rainwater down pipes
5	Grey brick
6	Railings

B	ISSUED FOR PLANNING	03/10/25	DMos
A	ISSUED FOR INFORMATION	10/03/25	DMos
ISSUE	REVISION	DATE	MADE BY

**dm**  
 DESIGN  
 daVIDE MOSCA

*DaVIDE MosCA Design*  
 ARCHITECTURAL SERVICES

Tel: +353 64 6636363  
 mob: 087 32 89 356  
 40/41 High Street,  
 Killarney Co.Kerry.

PROJECT: Lands at Ardshanavooley, Killarney, Co.Kerry			
CLIENT: Wrightwood Developments			
DRAWING TITLE: Front & Rear Elevations			
JOB NUMBER: DMD2411	SCALE: 1 100	DRAWING NUMBER: D2411-A13-A	
DATE: 10/03/2025	TYPE: Architectural	CHK BY: DMos	

**ISSUE FOR PLANNING DRAWING**