



HT2 A
2 Bed Apartment & 3 Bed Duplex

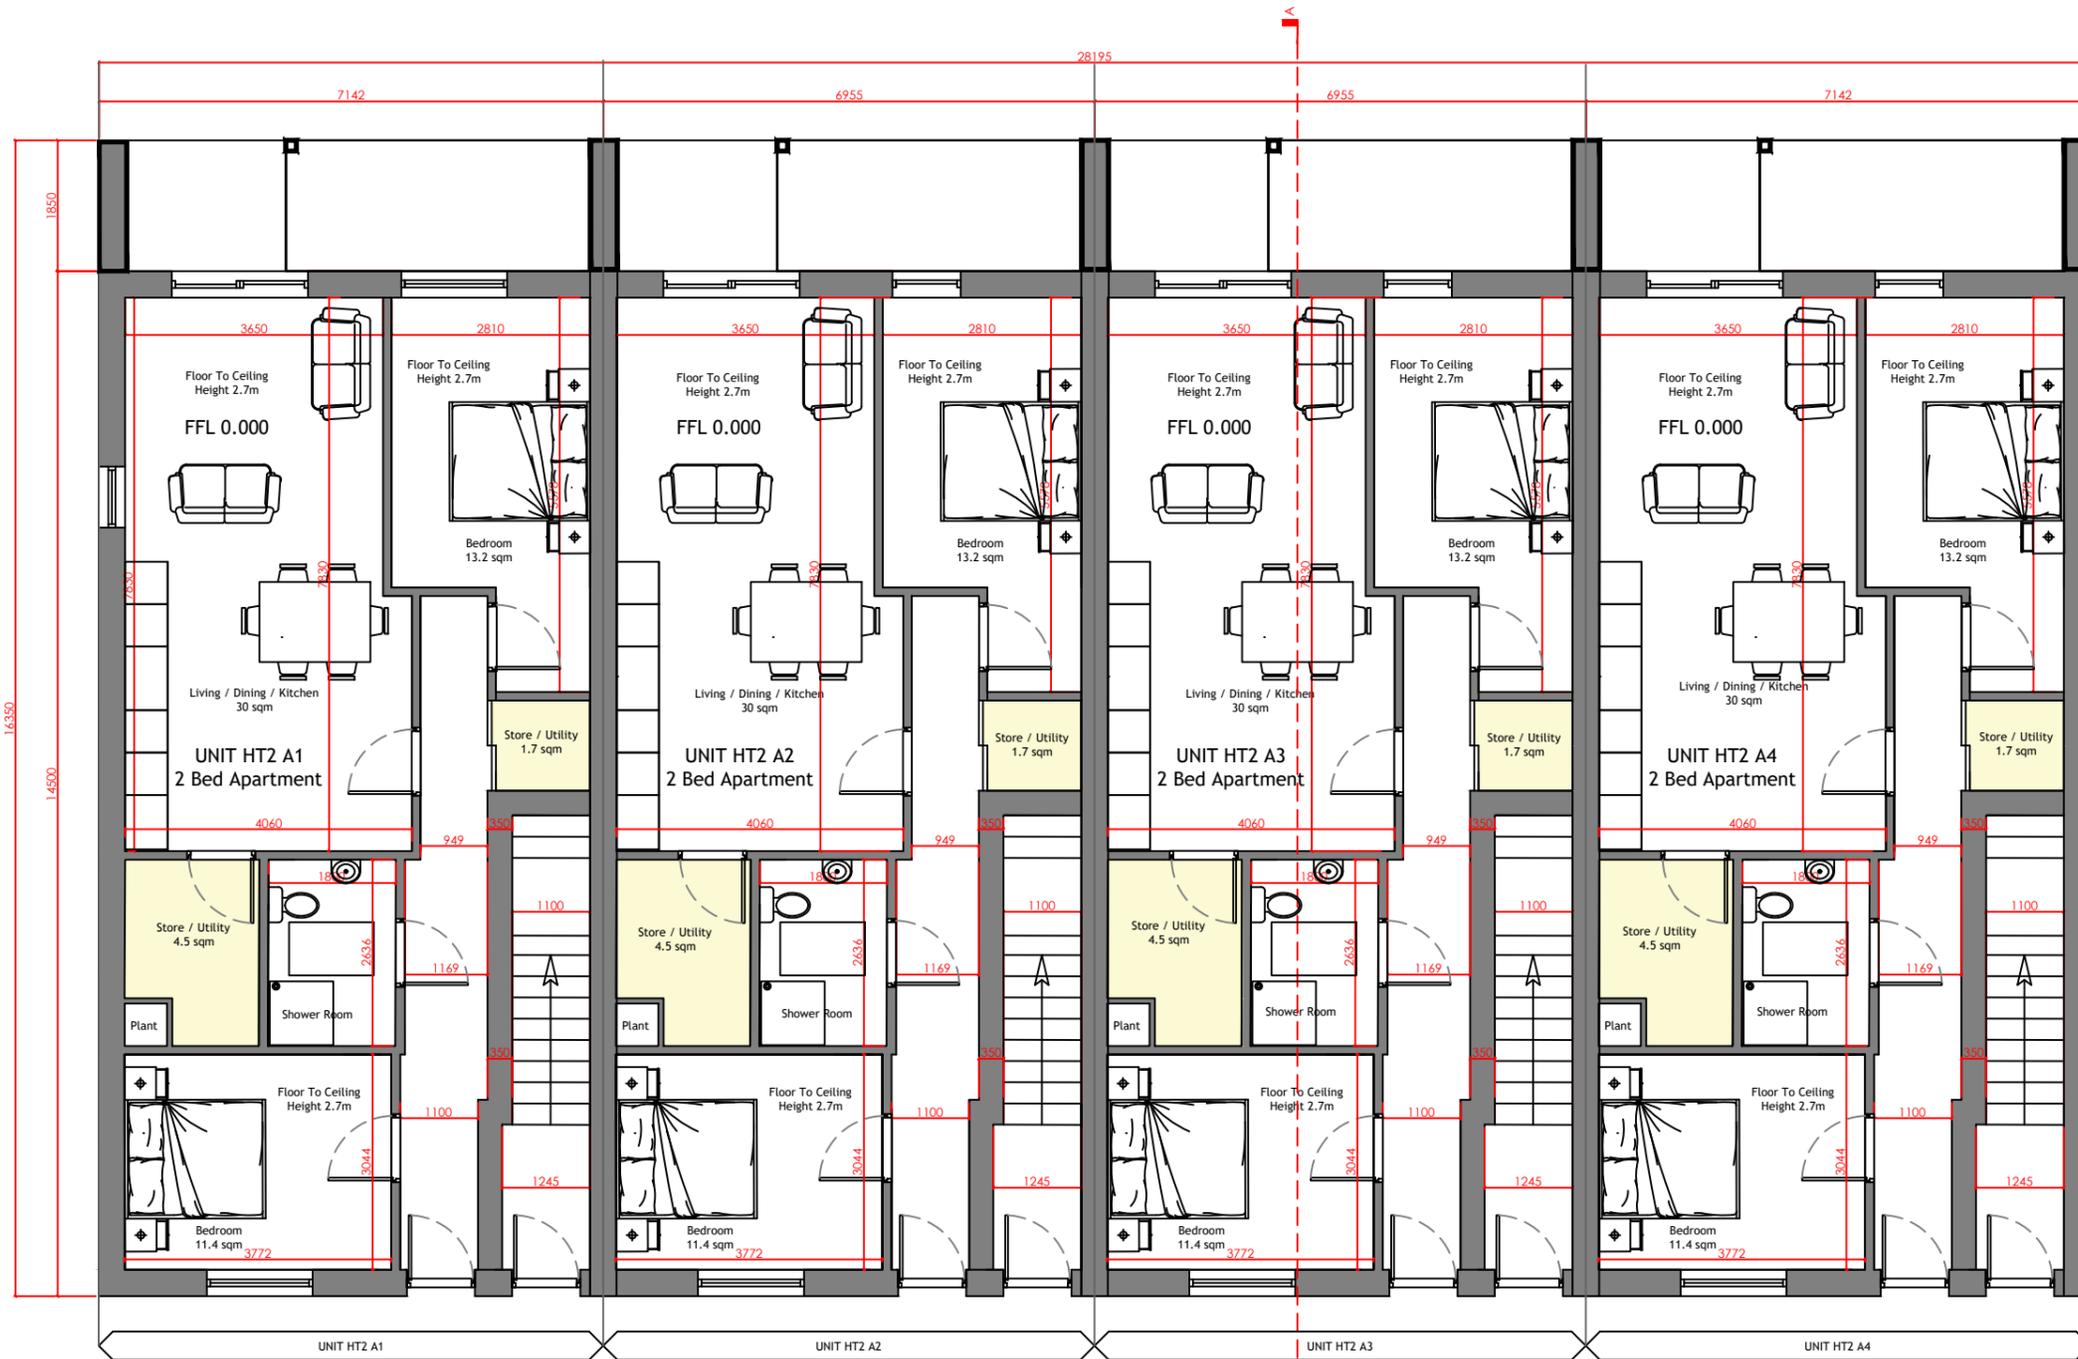

KEY PLAN HT2

ISSUE	REVISION	DATE	MADE BY
B	ISSUED FOR PLANNING	03/10/25	DMos
A	ISSUED FOR INFORMATION	10/03/25	DMos

 

davide mosca

Davide Mosca Design
ARCHITECTURAL SERVICES

Tel: +353 64 6636363
mob: 087 32 89 356
40/41 High Street,
Killarney Co.Kerry.

PROJECT:
Lands at Ardshanavooley, Killarney, Co.Kerry

CLIENT:
Wrightwood Developments

DRAWING TITLE:
Ground Floor Plan

<small>JOB NUMBER:</small> DMD2411	<small>SCALE:</small> 1 100	<small>DRAWING NUMBER:</small> D2411-A70-A
<small>DATE:</small> 10/03/2025	<small>TYPE:</small> Architectural	<small>CHK BY:</small> DMos

Ground Floor Plan

ISSUE FOR PLANNING DRAWING