



HT2 A
2 Bed Apartment & 3 Bed Duplex

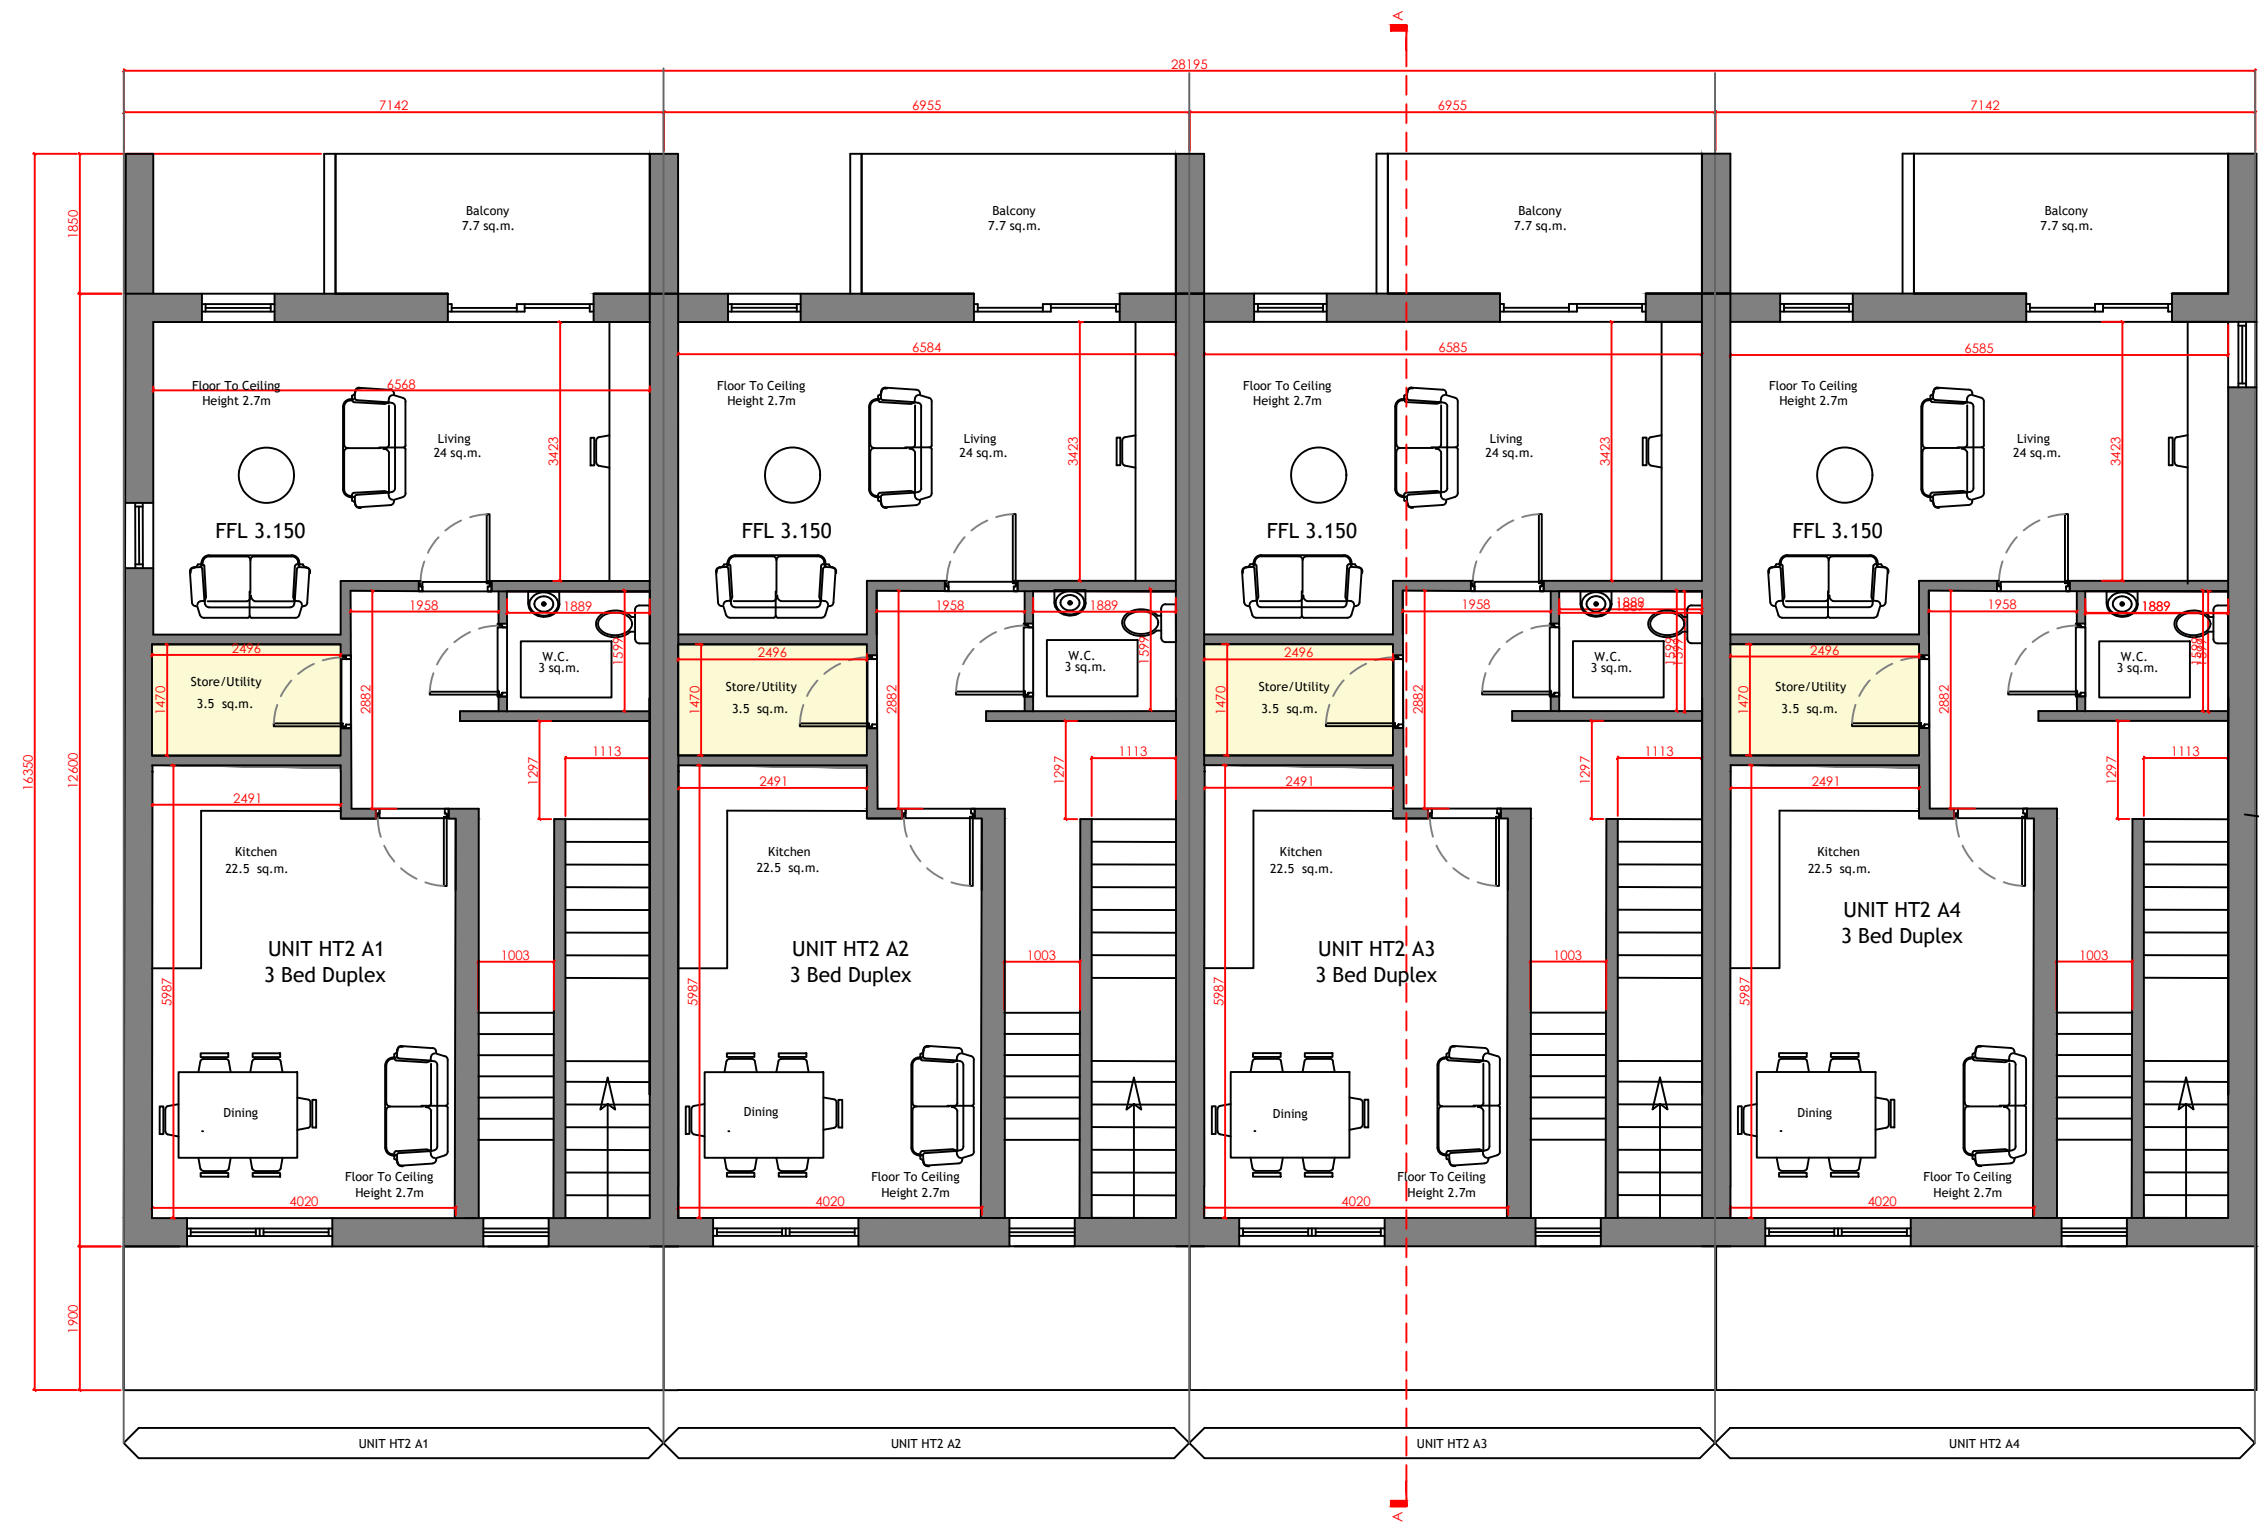

KEY PLAN HT2

B	ISSUED FOR PLANNING	03/10/25	DMos
A	ISSUED FOR INFORMATION	10/03/25	DMos
ISSUE	REVISION	DATE	MADE BY

 

Davide Mosca Design
ARCHITECTURAL SERVICES

Tel: +353 64 6636363
mob: 087 32 89 356
40/41 High Street,
Killarney Co. Kerry.

PROJECT:
Lands at Ardshanavooley, Killarney, Co.Kerry

CLIENT:
Wrightwood Developments

DRAWING TITLE:
First Floor Plan

JOB NUMBER: DMD2411	SCALE: 1 100	DRAWING NUMBER: D2411-A71-A
DATE: 10/03/2025	TYPE: Architectural	CHK BY: DMos

First Floor Plan

ISSUE FOR PLANNING DRAWING