



Ground Floor Plan

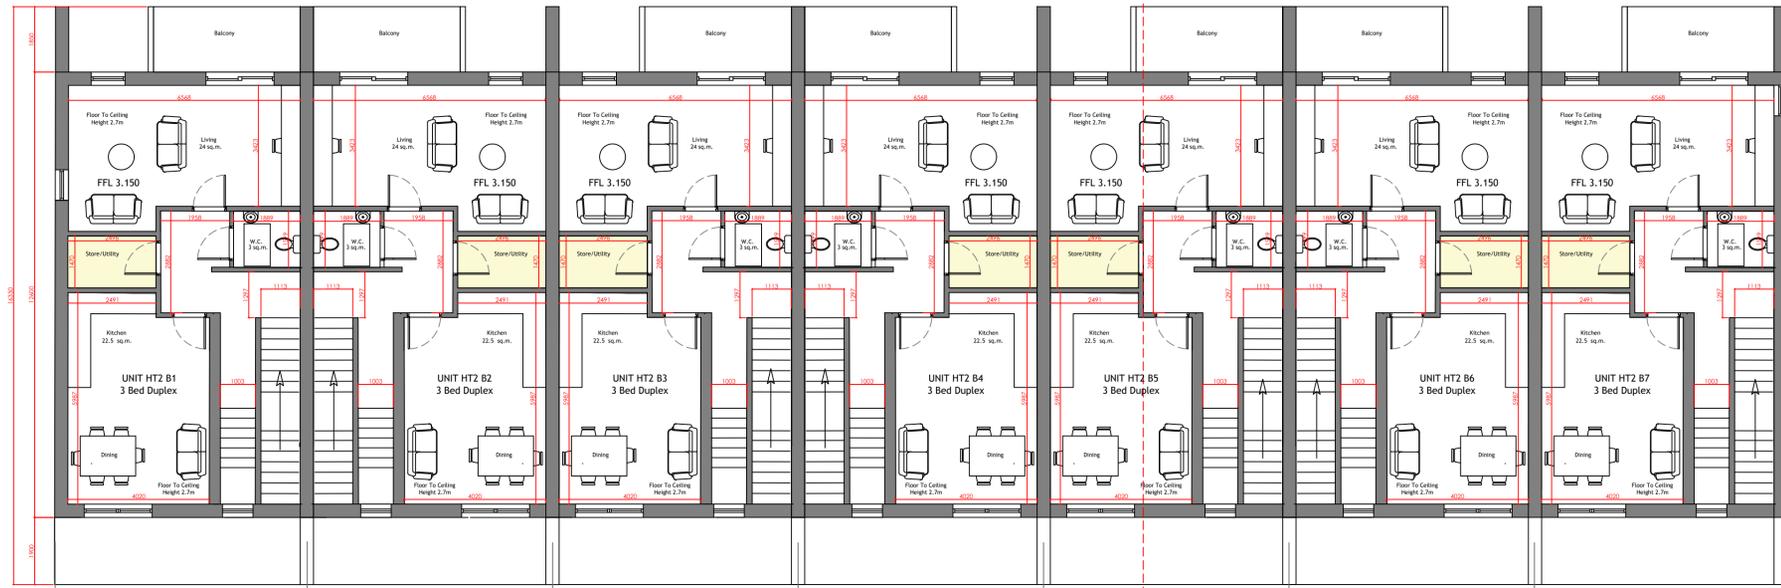

First Floor Plan

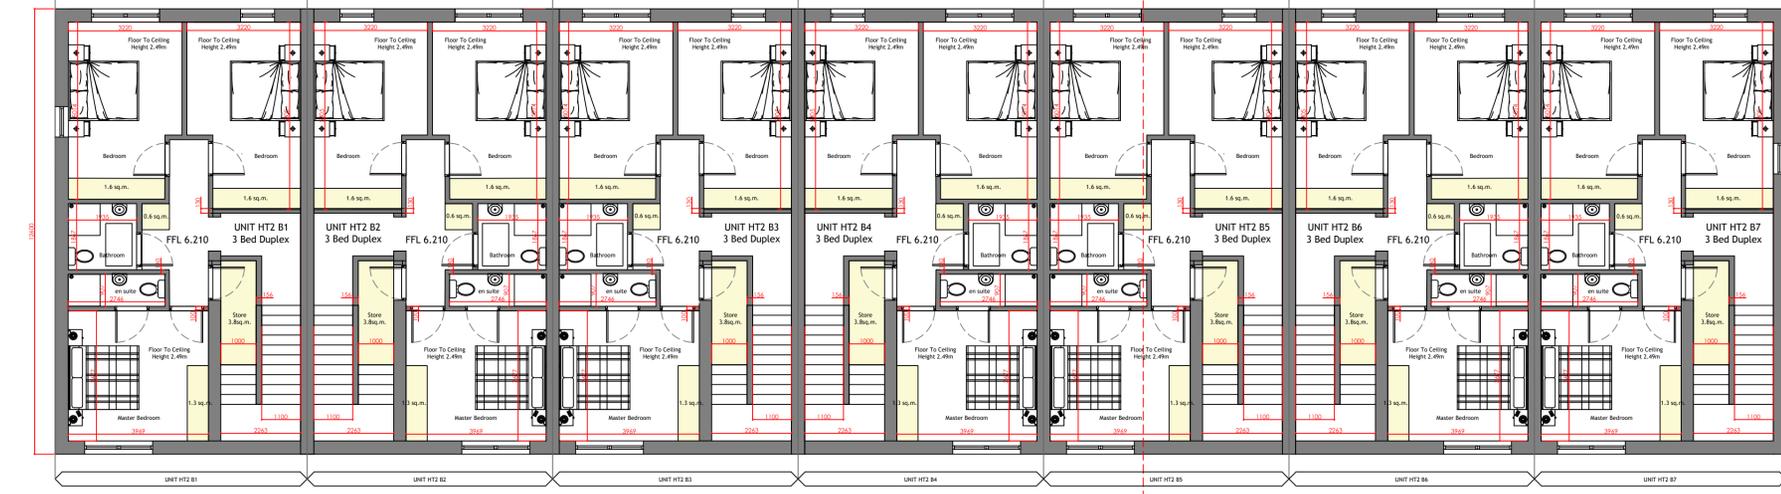

Second Floor Plan



KEY PLAN HT2

B	ISSUED FOR PLANNING	03/10/25	DMos
A	ISSUED FOR INFORMATION	10/03/25	DMos
ISSUE	REVISION	DATE	MADE BY

dm
DESIGN
davide mosca

Davide Mosca Design
ARCHITECTURAL SERVICES

Tel: +353 64 6636363
mob: 087 32 89 356
40/41 High Street,
Killarney Co.Kerry.

PROJECT: Lands at Ardshanavooley, Killarney, Co.Kerry	
CLIENT: Wrightwood Developments	
DRAWING TITLE: Ground & First & Second Floor Plan	

JOB NUMBER: DMD2411	SCALE: 1 100	DRAWING NUMBER: D2411-A60-A
DATE: 10/03/2025	TYPE: Architectural	CHK BY: DMos

ISSUE FOR PLANNING DRAWING

