


Front Elevation

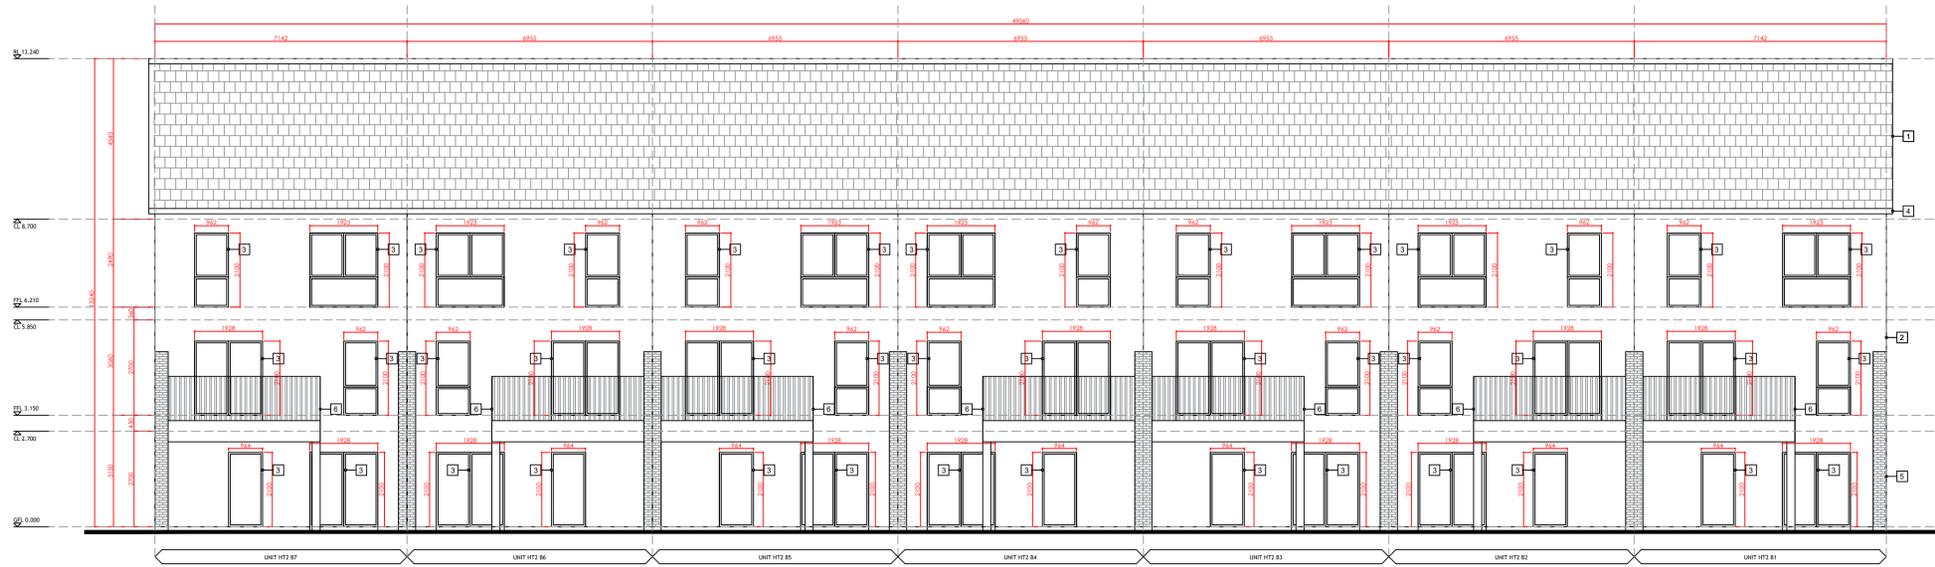

Rear Elevation

Legend

Note: All finishes to be confirmed by client

- Blue/Black tiles
- Green acrylic render finish
- Grey window frames
- Grey gutters & rainwater down pipes
- Grey brick
- Painting

ISSUE FOR PLANNING DRAWING

B	ISSUED FOR PLANNING	03/10/25	DMos
A	ISSUED FOR INFORMATION	10/03/25	DMos
ISSUE:	REVISION:	DATE:	MADE BY:



DAVIDE MOSCA
DESIGN
ARCHITECTURAL SERVICES

Tel: +353 64 6636363
mob: 087 32 89 356
40/41 High Street,
Killarney Co.Kerry.

PROJECT:
Lands at Ardshanavooley, Killarney, Co.Kerry

CLIENT:
Wrightwood Developments

DRAWING TITLE:
Ground & First & Second Floor Plan

JOB NUMBER: DMD2411	SCALE: 1 100	DRAWING NUMBER: D2411-A61-A
DATE: 10/03/2025	TYPE: Architectural	CHK BY: DMos