



HT2 C
2 Bed Apartment & 3 Bed Duplex

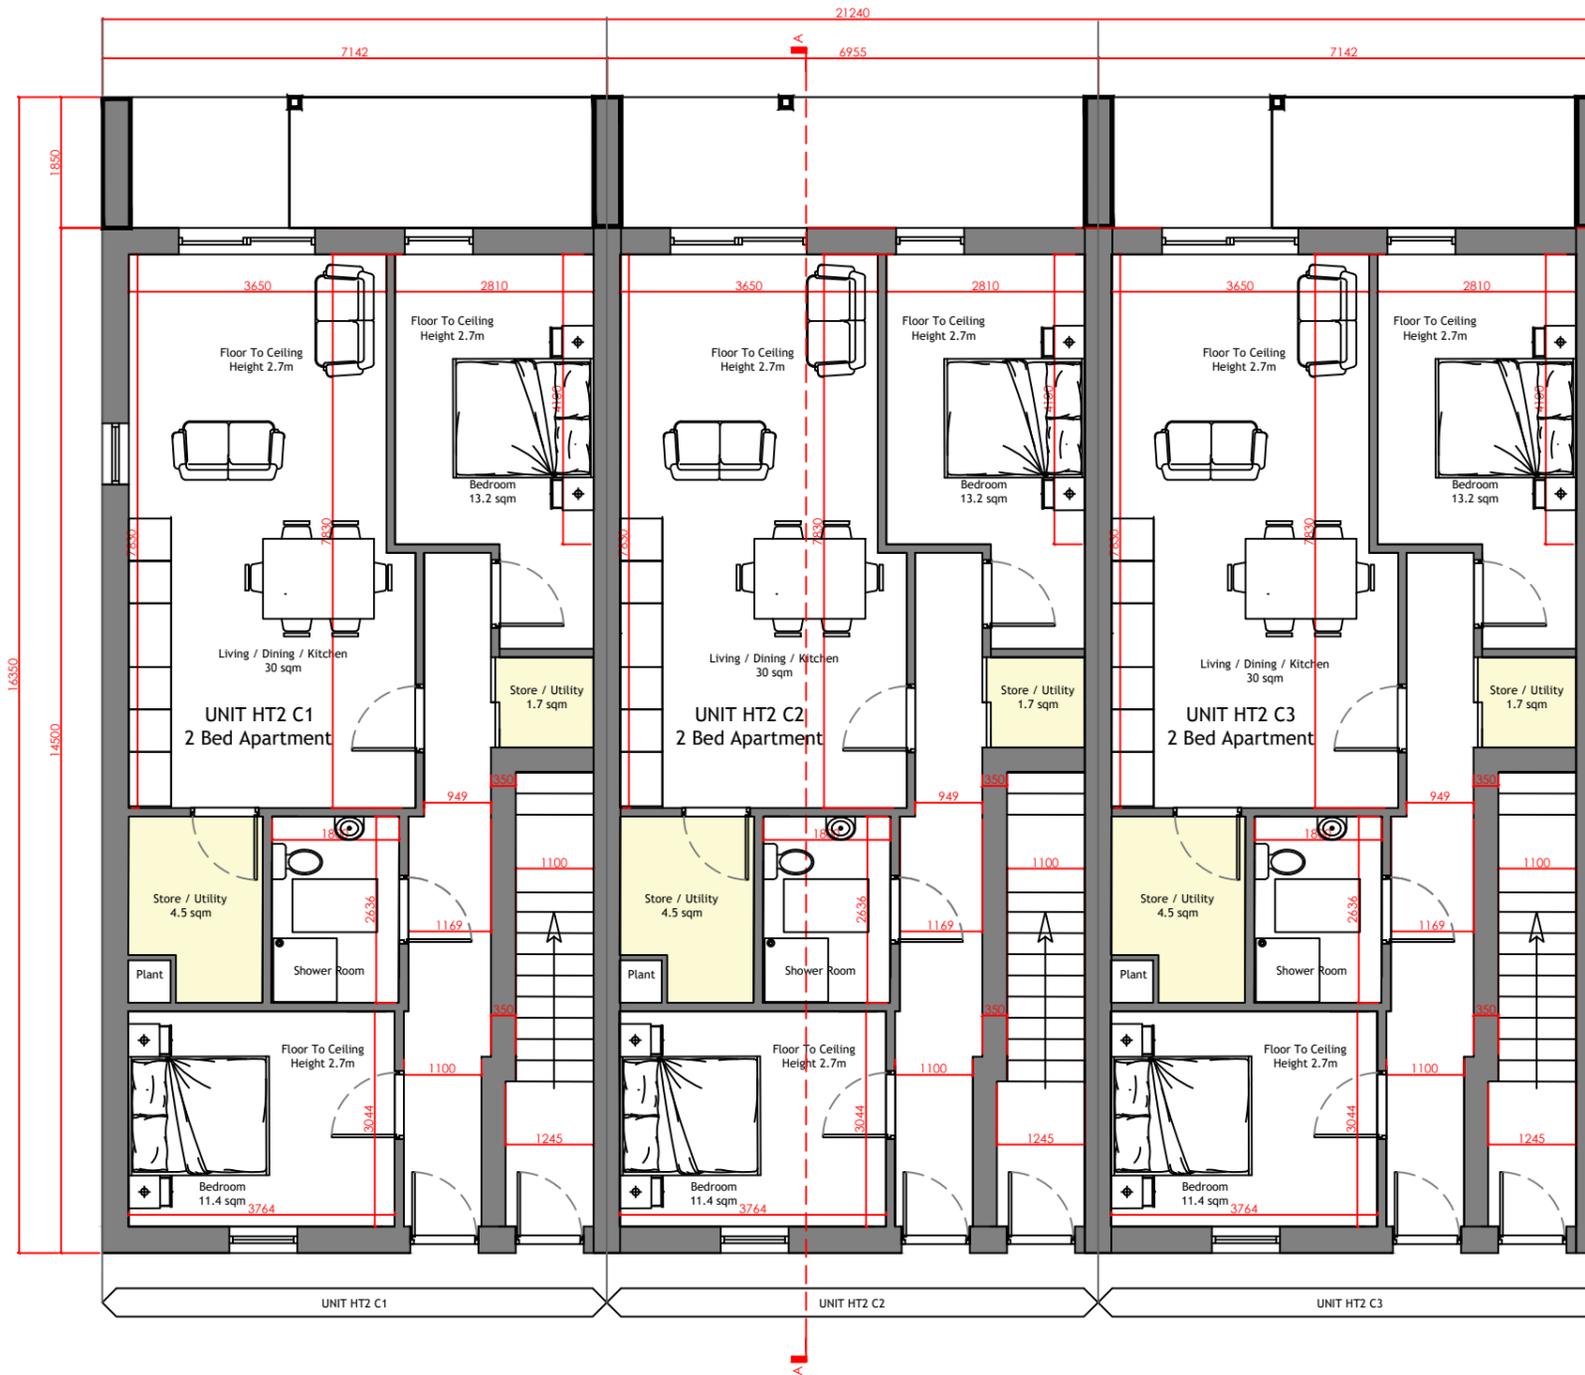

KEY PLAN HT2

B	ISSUED FOR PLANNING	03/10/25	DMos
A	ISSUED FOR INFORMATION	10/03/25	DMos
ISSUE	REVISION	DATE	MADE BY

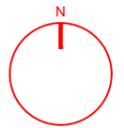

davide mosca

Davide Mosca Design
ARCHITECTURAL SERVICES

Tel: +353 64 6636363
mob: 087 32 89 356
40/41 High Street,
Killarney Co.Kerry.

<u>PROJECT:</u> Lands at Ardshanavooley, Killarney, Co.Kerry	
<u>CLIENT:</u> Wrightwood Developments	
<u>DRAWING TITLE:</u> Ground Floor Plan	
<u>JOB NUMBER:</u> DMD2411	<u>DRAWING NUMBER:</u> D2411-A50-A
<u>DATE:</u> 10/03/2025	<u>CHK BY:</u> DMos

Ground Floor Plan

ISSUE FOR PLANNING DRAWING