

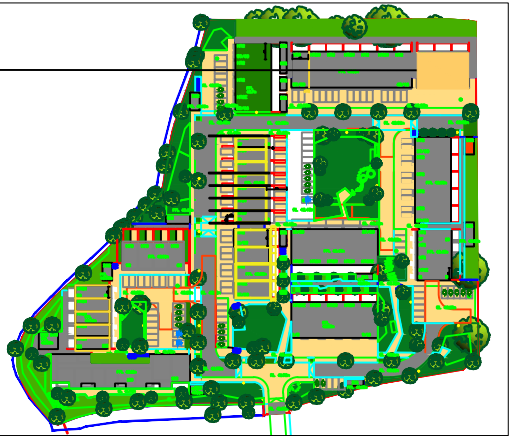


HT2 C  
2 Bed Apartment & 3 Bed Duplex

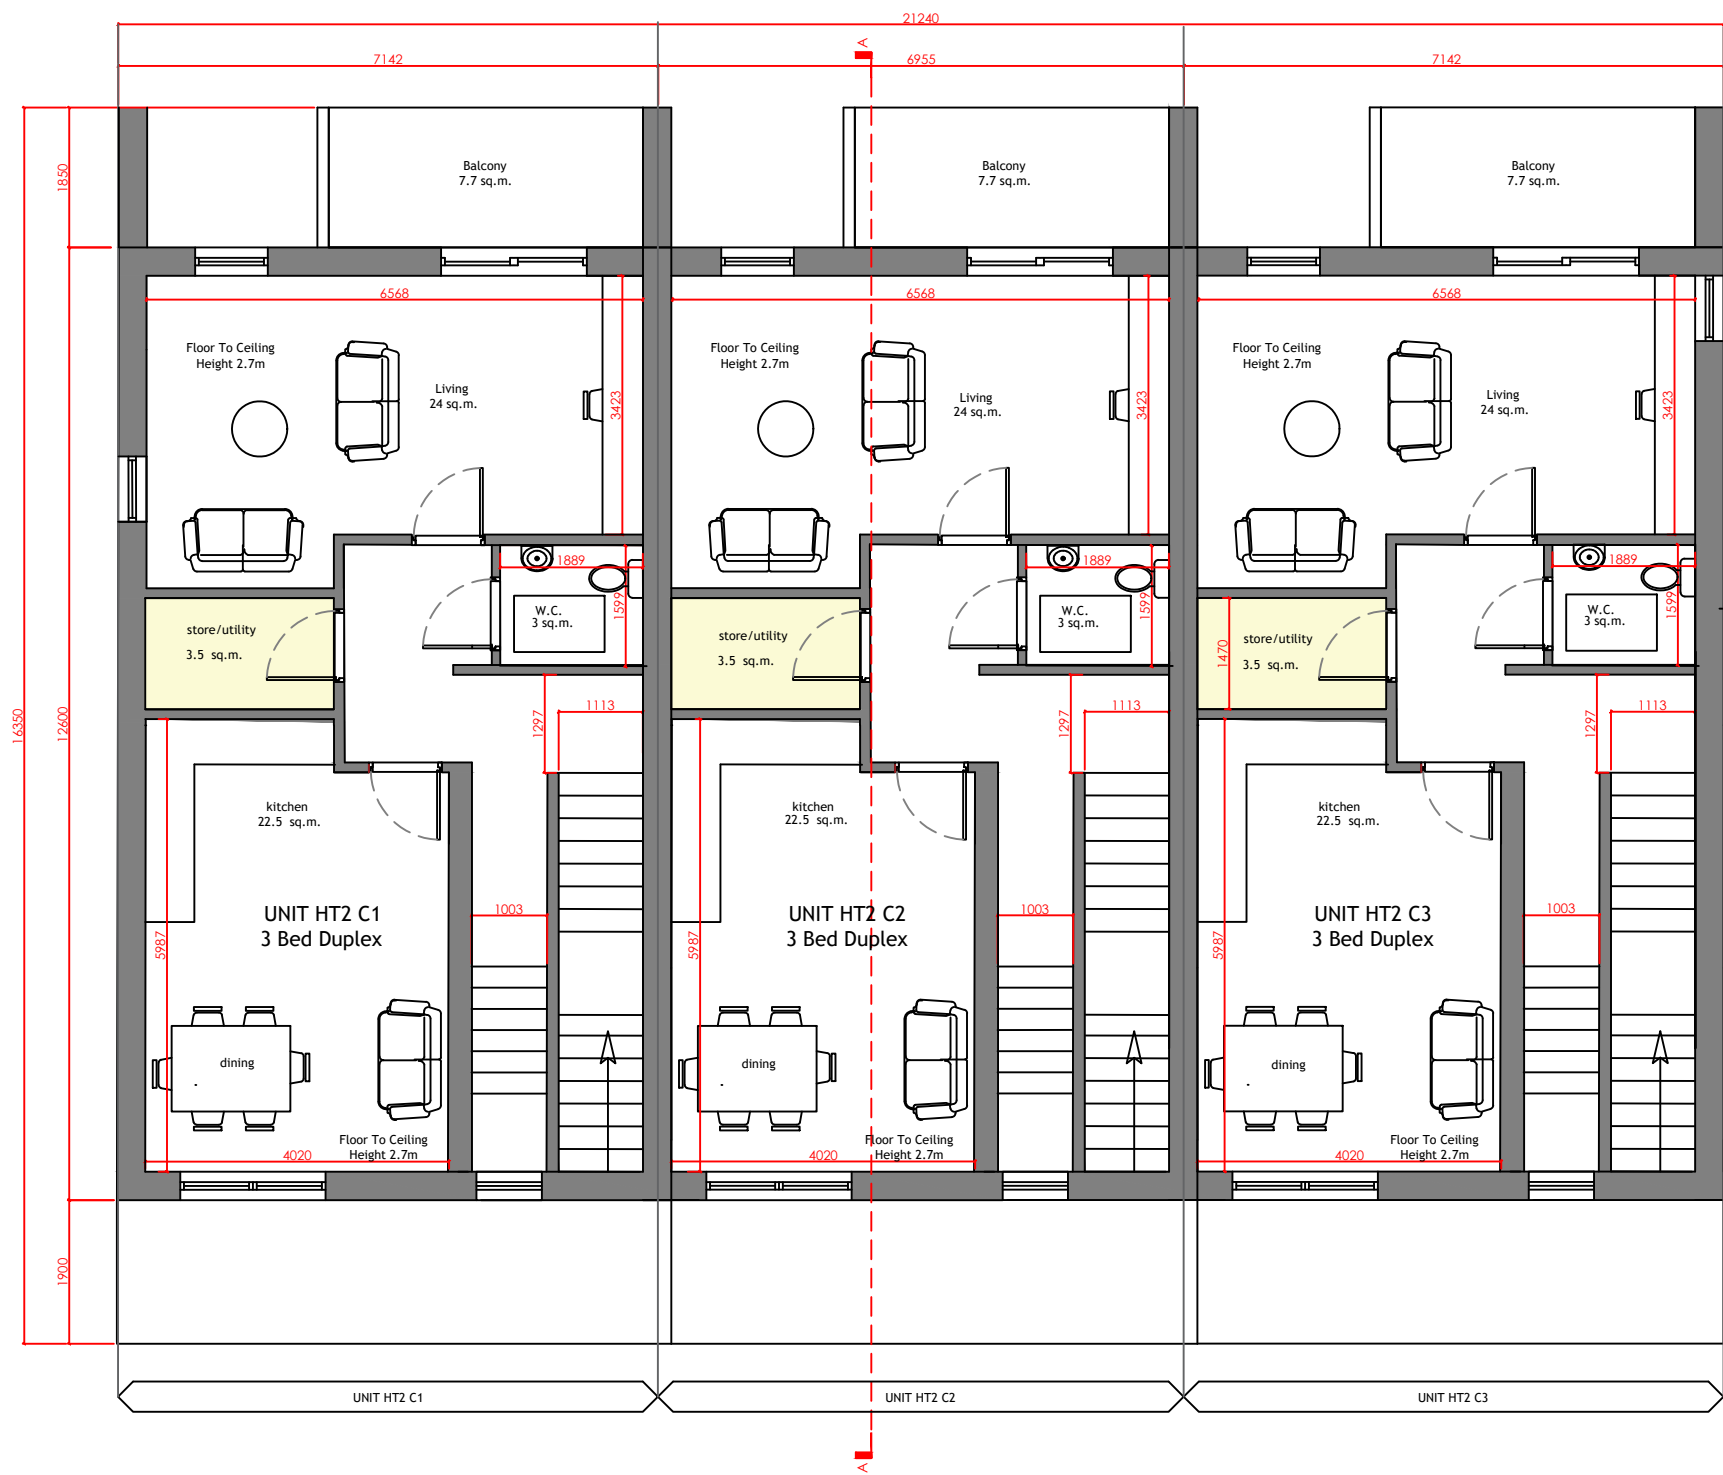

KEY PLAN HT2

|       |                        |          |         |
|-------|------------------------|----------|---------|
| B     | ISSUED FOR PLANNING    | 03/10/25 | DMos    |
| A     | ISSUED FOR INFORMATION | 10/03/25 | DMos    |
| ISSUE | REVISION               | DATE     | MADE BY |

 

*Davide Mosca Design*  
ARCHITECTURAL SERVICES

Tel: +353 64 6636363  
mob: 087 32 89 356  
40/41 High Street,  
Killarney Co.Kerry.

PROJECT:  
Lands at Ardshanavooley, Killarney, Co.Kerry

CLIENT:  
Wrightwood Developments

DRAWING TITLE:  
First Floor Plan

|                        |                        |                                |
|------------------------|------------------------|--------------------------------|
| D/B NUMBER:<br>DMD2411 | SCALE:<br>1 100        | DRAWING NUMBER:<br>D2411-A51-A |
| DATE:<br>10/03/2025    | TYPE:<br>Architectural | CHK BY:<br>DMos                |

First Floor Plan

ISSUE FOR PLANNING DRAWING