


HT2 C
2 Bed Apartment & 3 Bed Duplex

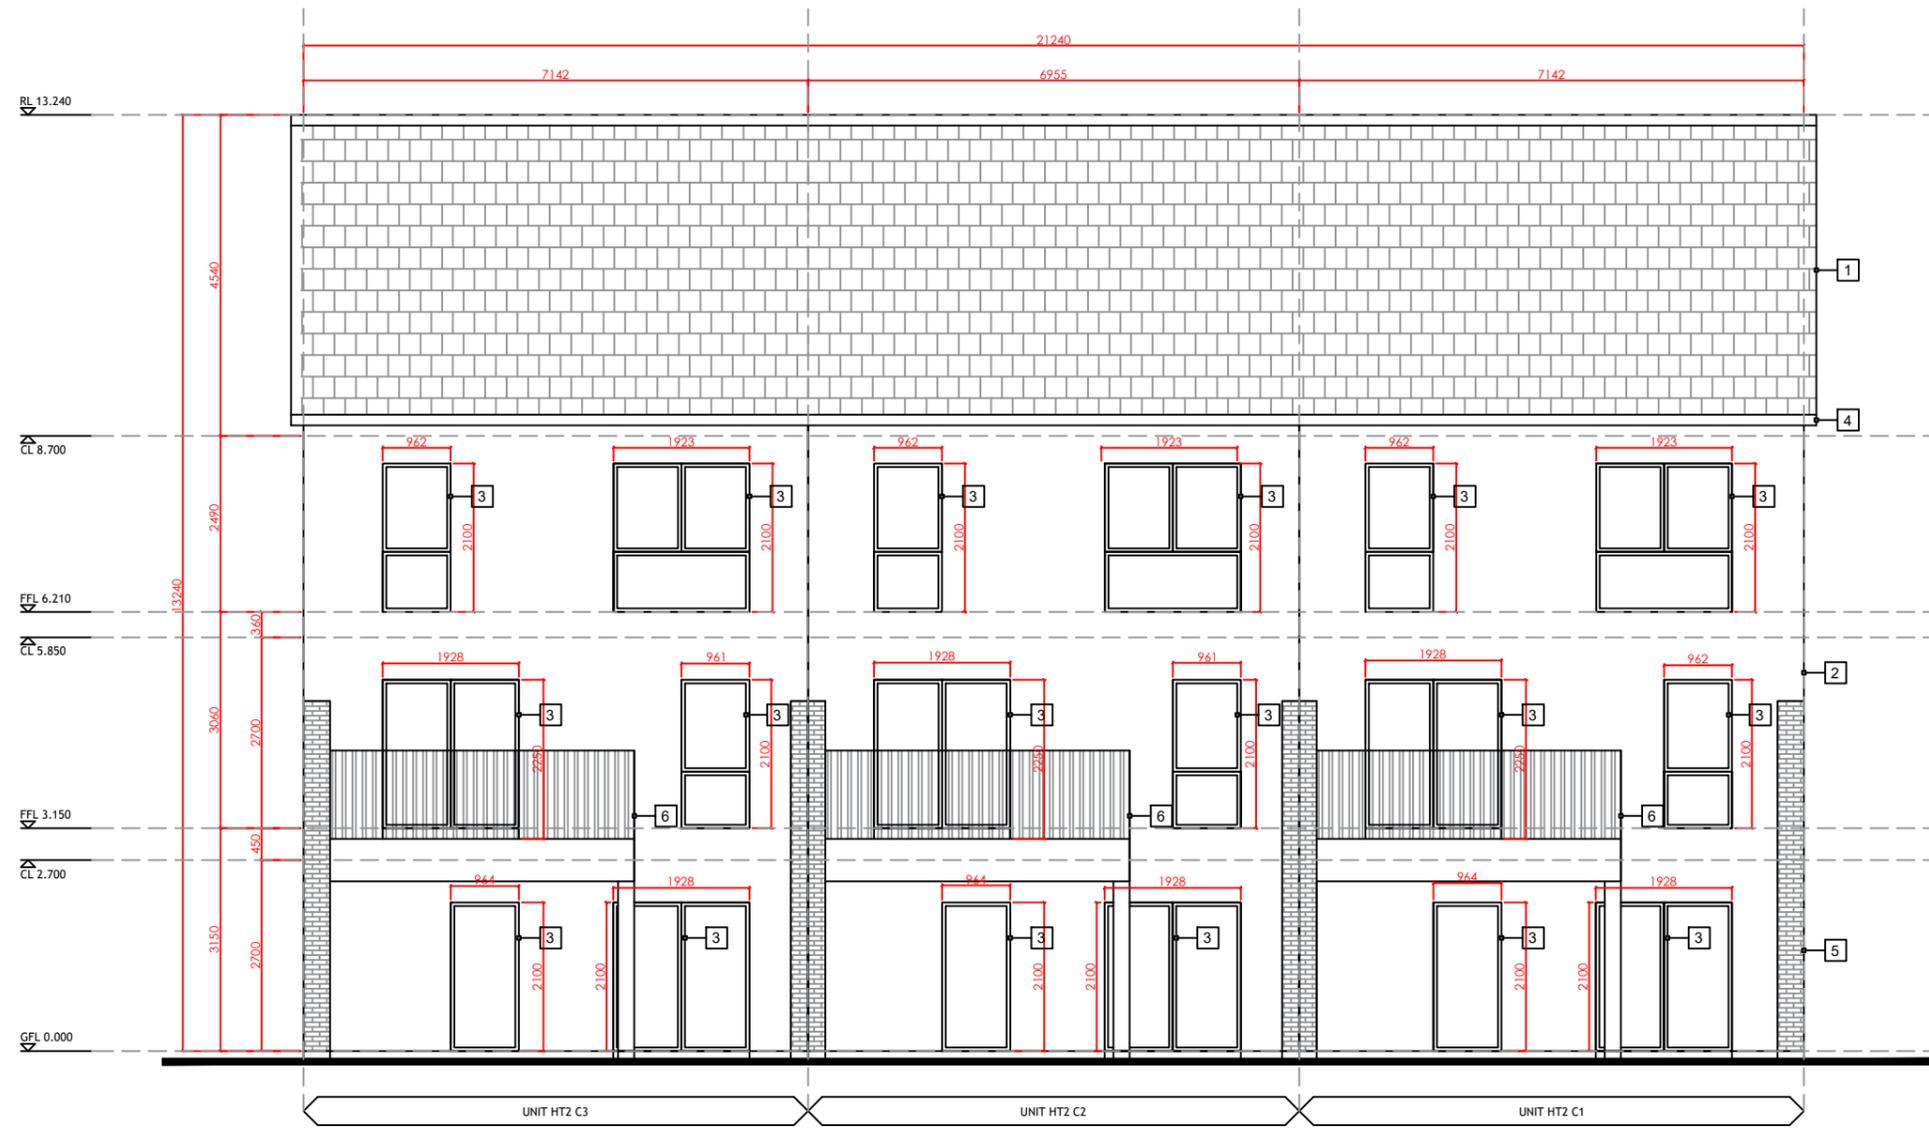

Legend
Note: all finishes to be confirmed by client

- 1 Blue/Black tiles
- 2 Cream acrylic render finish
- 3 Grey windows frames
- 4 Grey gutters & rainwater down pipes
- 5 Grey brick
- 6 Railings

Rear Elevation

ISSUE FOR PLANNING DRAWING

A	ISSUED FOR INFORMATION	10/03/25	DMos
ISSUE	REVISION	DATE	MADE BY



davide mosca

Davide Mosca Design
ARCHITECTURAL SERVICES

Tel: +353 64 6636363
mob: 087 32 89 356
40/41 High Street,
Killarney Co.Kerry.

PROJECT:
Lands at Ardshanavooley, Killarney, Co.Kerry

CLIENT:
Wrightwood Developments

DRAWING TITLE:
Rear Elevation

<small>DBH NUMBER:</small> DMD2411	<small>SCALE:</small> 1 100	<small>DRAWING NUMBER:</small> D2411-A54-A
<small>DATE:</small> 10/03/2025	<small>TYPE:</small> Architectural	<small>CHK BY:</small> DMos