


HT2 D  
2 Bed Apartment & 3 Bed Duplex

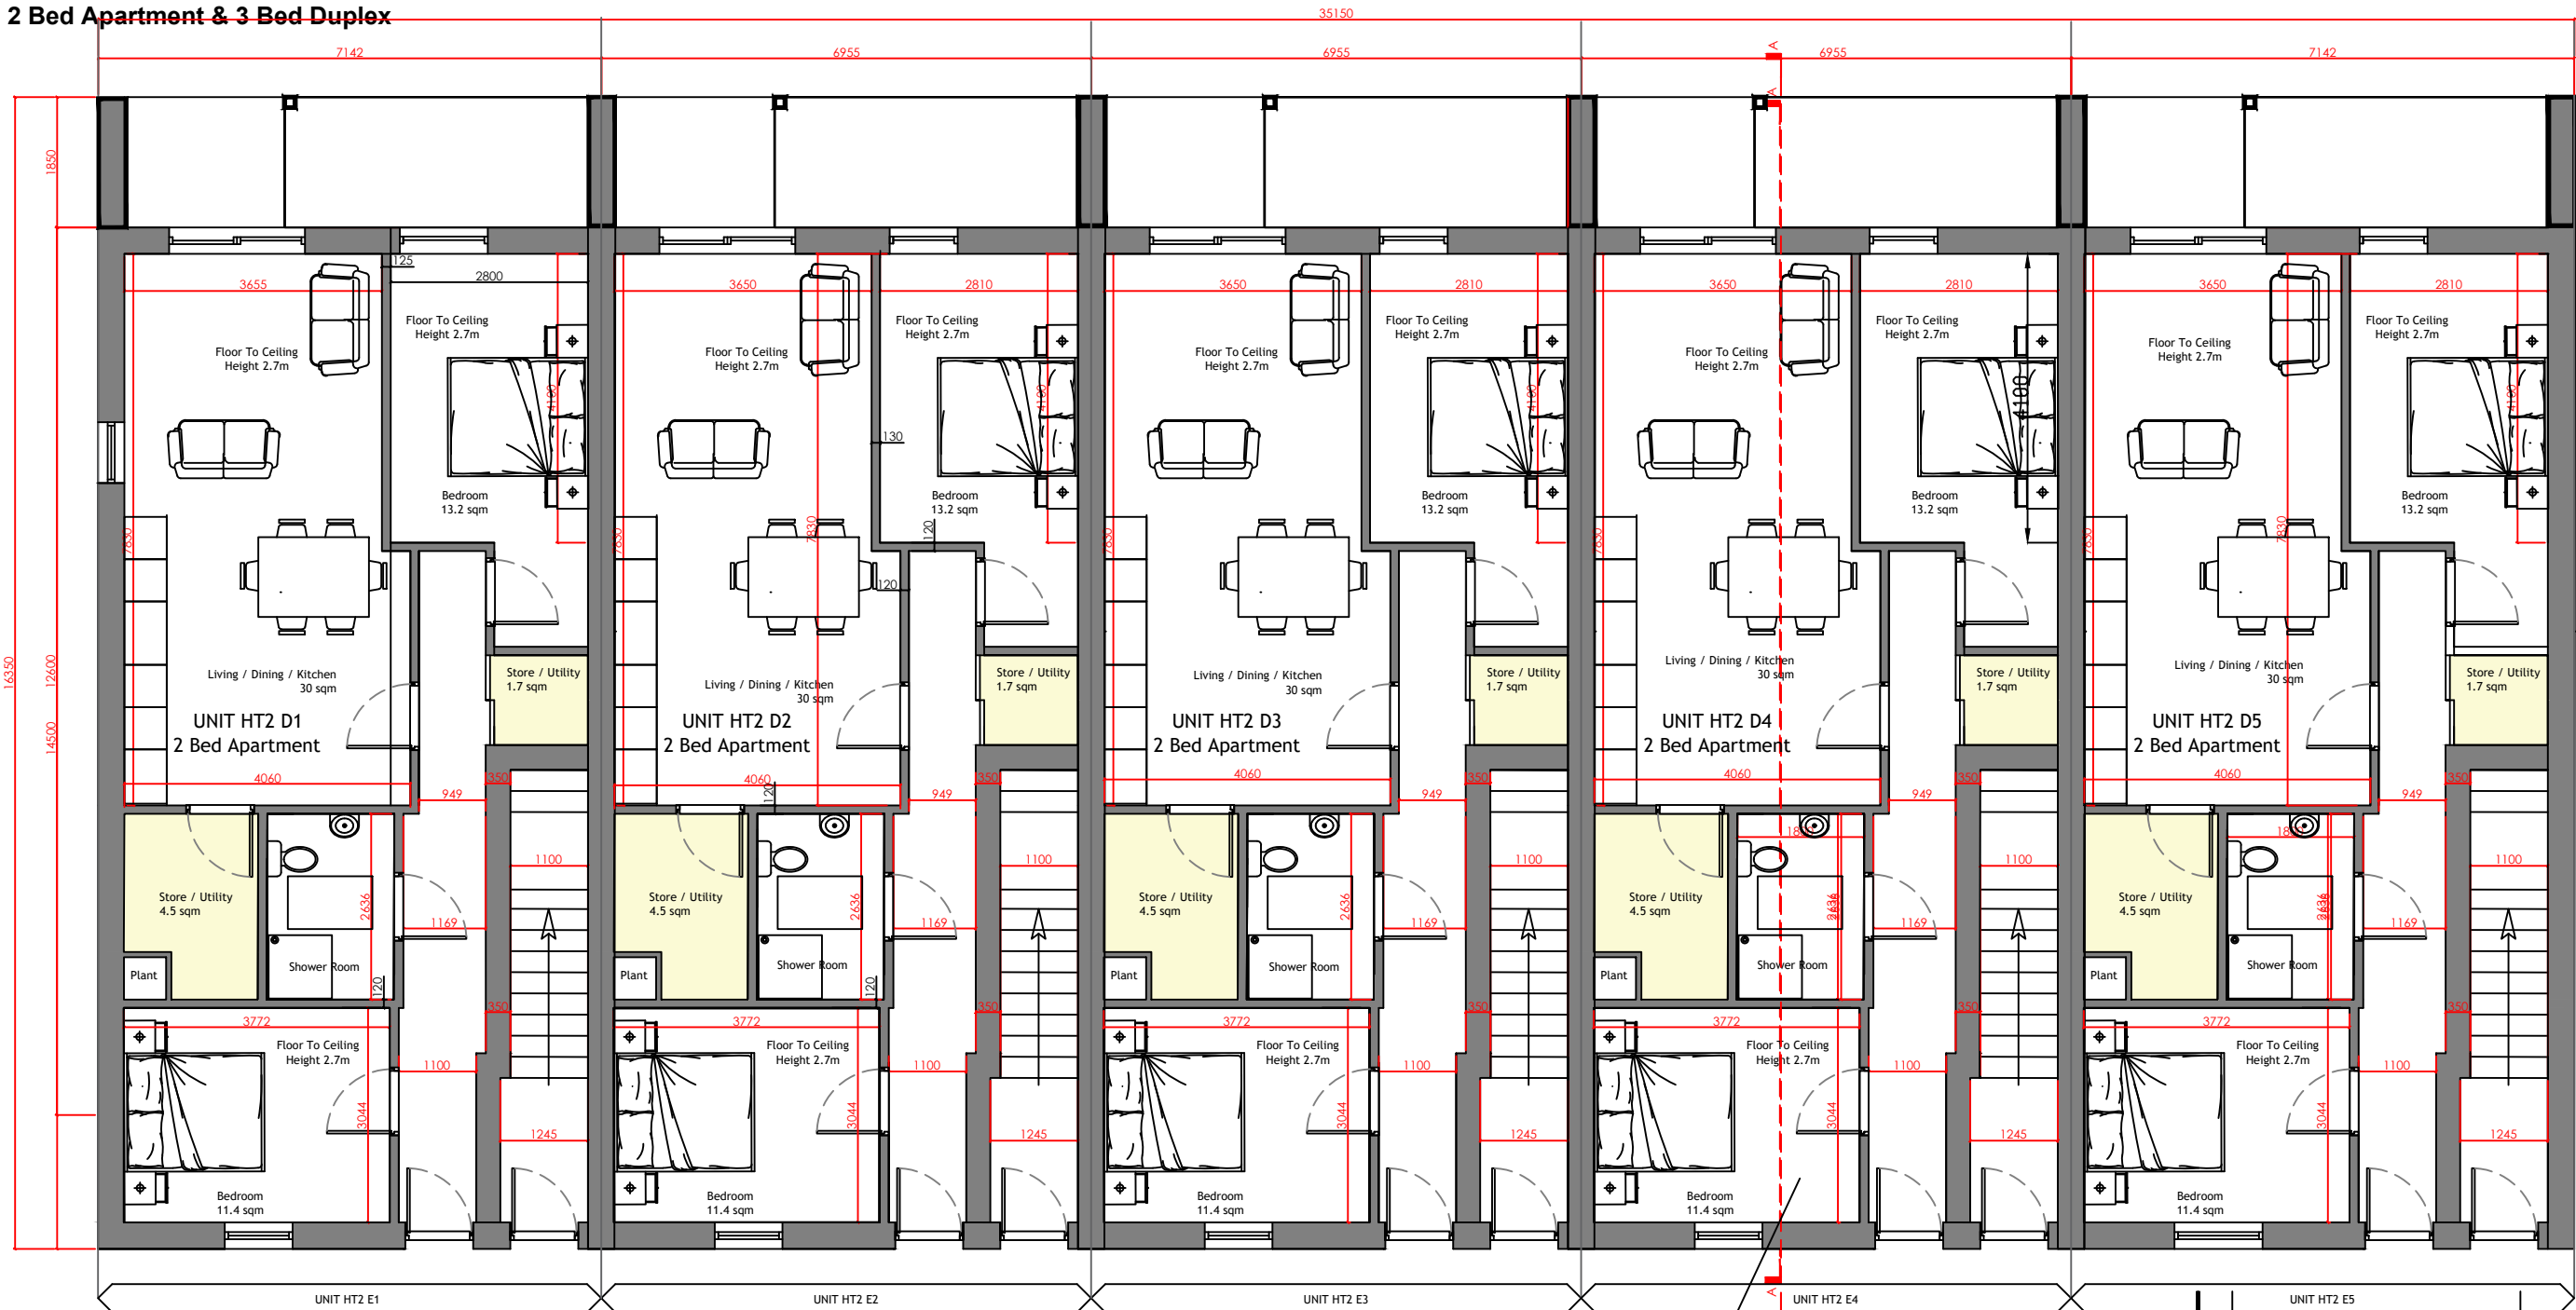

Ground Floor Plan



KEY PLAN HT2

ISSUE FOR PLANNING DRAWING

|       |                        |          |         |
|-------|------------------------|----------|---------|
| B     | ISSUED FOR PLANNING    | 03/10/25 | DMos    |
| A     | ISSUED FOR INFORMATION | 10/03/25 | DMos    |
| ISSUE | REVISION               | DATE     | MADE BY |



**Davide Mosca Design**  
ARCHITECTURAL SERVICES

Tel: +353 64 6636363  
mob: 087 32 89 356  
40/41 High Street,  
Killarney Co.Kerry.

|                                              |               |                 |
|----------------------------------------------|---------------|-----------------|
| PROJECT:                                     |               |                 |
| Lands at Ardshanavooley, Killarney, Co.Kerry |               |                 |
| CLIENT:                                      |               |                 |
| Wrightwood Developments                      |               |                 |
| DRAWING TITLE:                               |               |                 |
| Ground Floor Plan                            |               |                 |
| DBH NUMBER:                                  | SCALE:        | DRAWING NUMBER: |
| DMD2411                                      | 1 100         | D2411-A110-A    |
| DATE:                                        | TYPE:         | CHK BY:         |
| 10/03/2025                                   | Architectural | DMos            |

© COPYRIGHT - THIS IS THE PROPERTY DAVIDE MOSCA DESIGN LTD