



HT2 D
2 Bed Apartment & 3 Bed Duplex

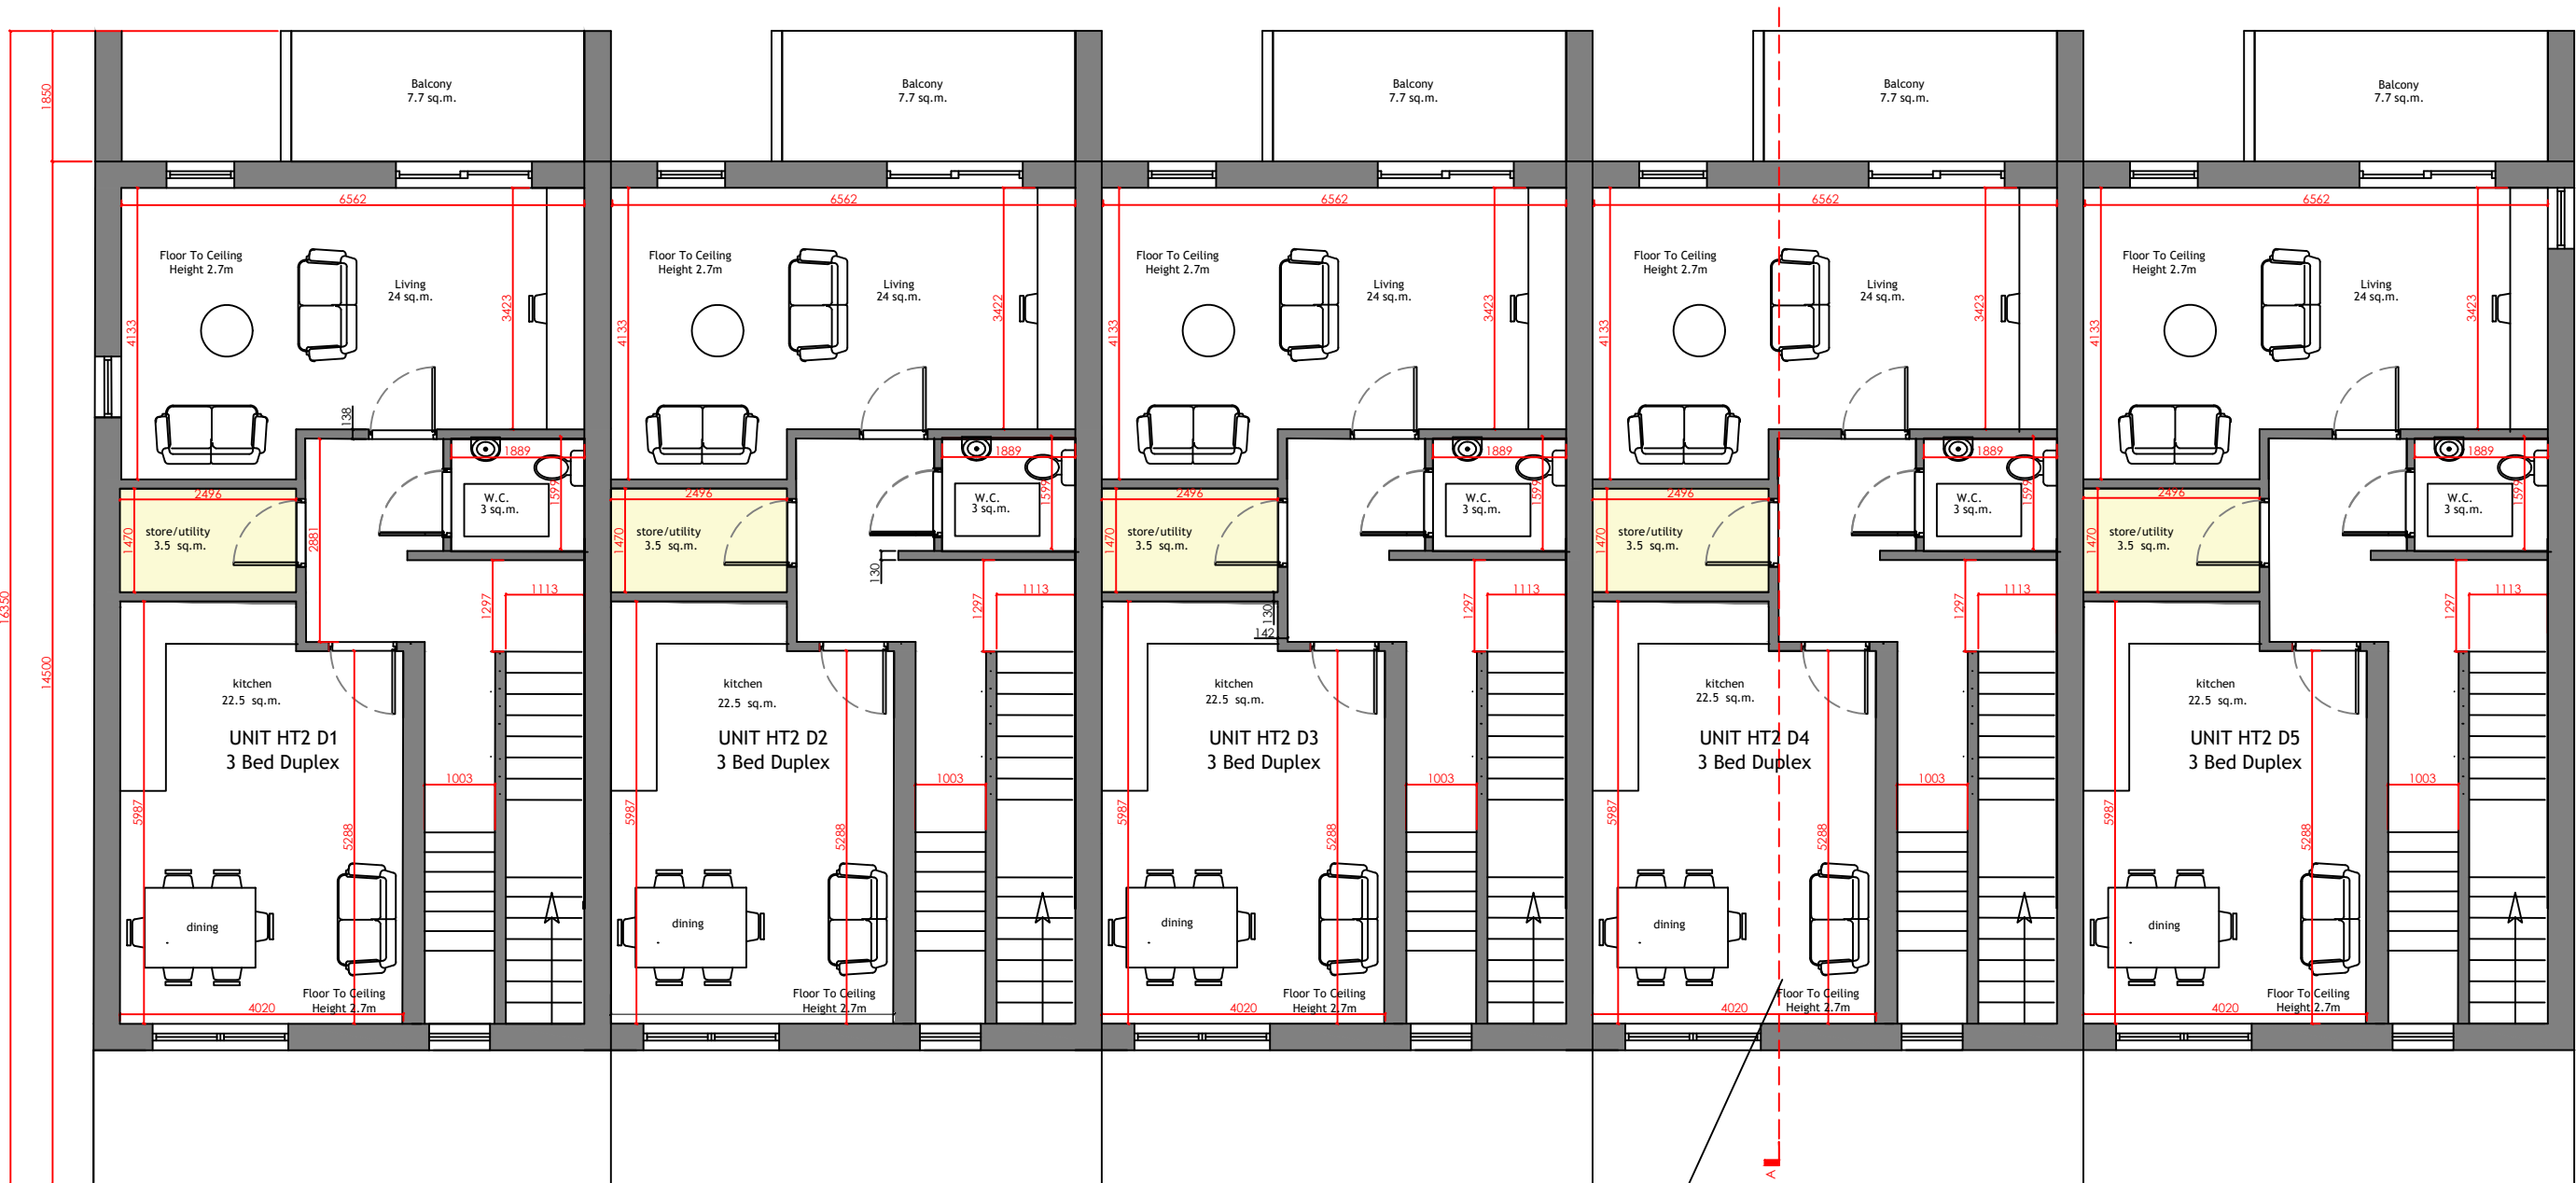

KEY PLAN HT2

 

UNIT HT2 E5													
B		ISSUED FOR PLANNING				03/10/25				DMos			
A		ISSUED FOR INFORMATION				10/03/25				DMos			
ISSUE		REVISION				DATE				MADE BY			

				<i>Davide Mosca Design</i> ARCHITECTURAL SERVICES Tel: +353 64 6636363 mob: 087 32 89 356 40/41 High Street, Killarney Co.Kerry.											
---	--	--	--	--	--	--	--	--	--	--	--	--	--	--	--

<u>PROJECT:</u> Lands at Ardshanavooley, Killarney, Co.Kerry															
<u>CLIENT:</u> Wrightwood Developments															
<u>DRAWING TITLE:</u> First Floor Plan															

JOB NUMBER: DMD2411				SCALE: 1 100				DRAWING NUMBER: D2411-A111-A							
DATE: 10/03/2025				TYPE: Architectural				CHK BY: DMos							

First Floor Plan

ISSUE FOR PLANNING DRAWING