


HT2 D
2 Bed Apartment & 3 Bed Duplex

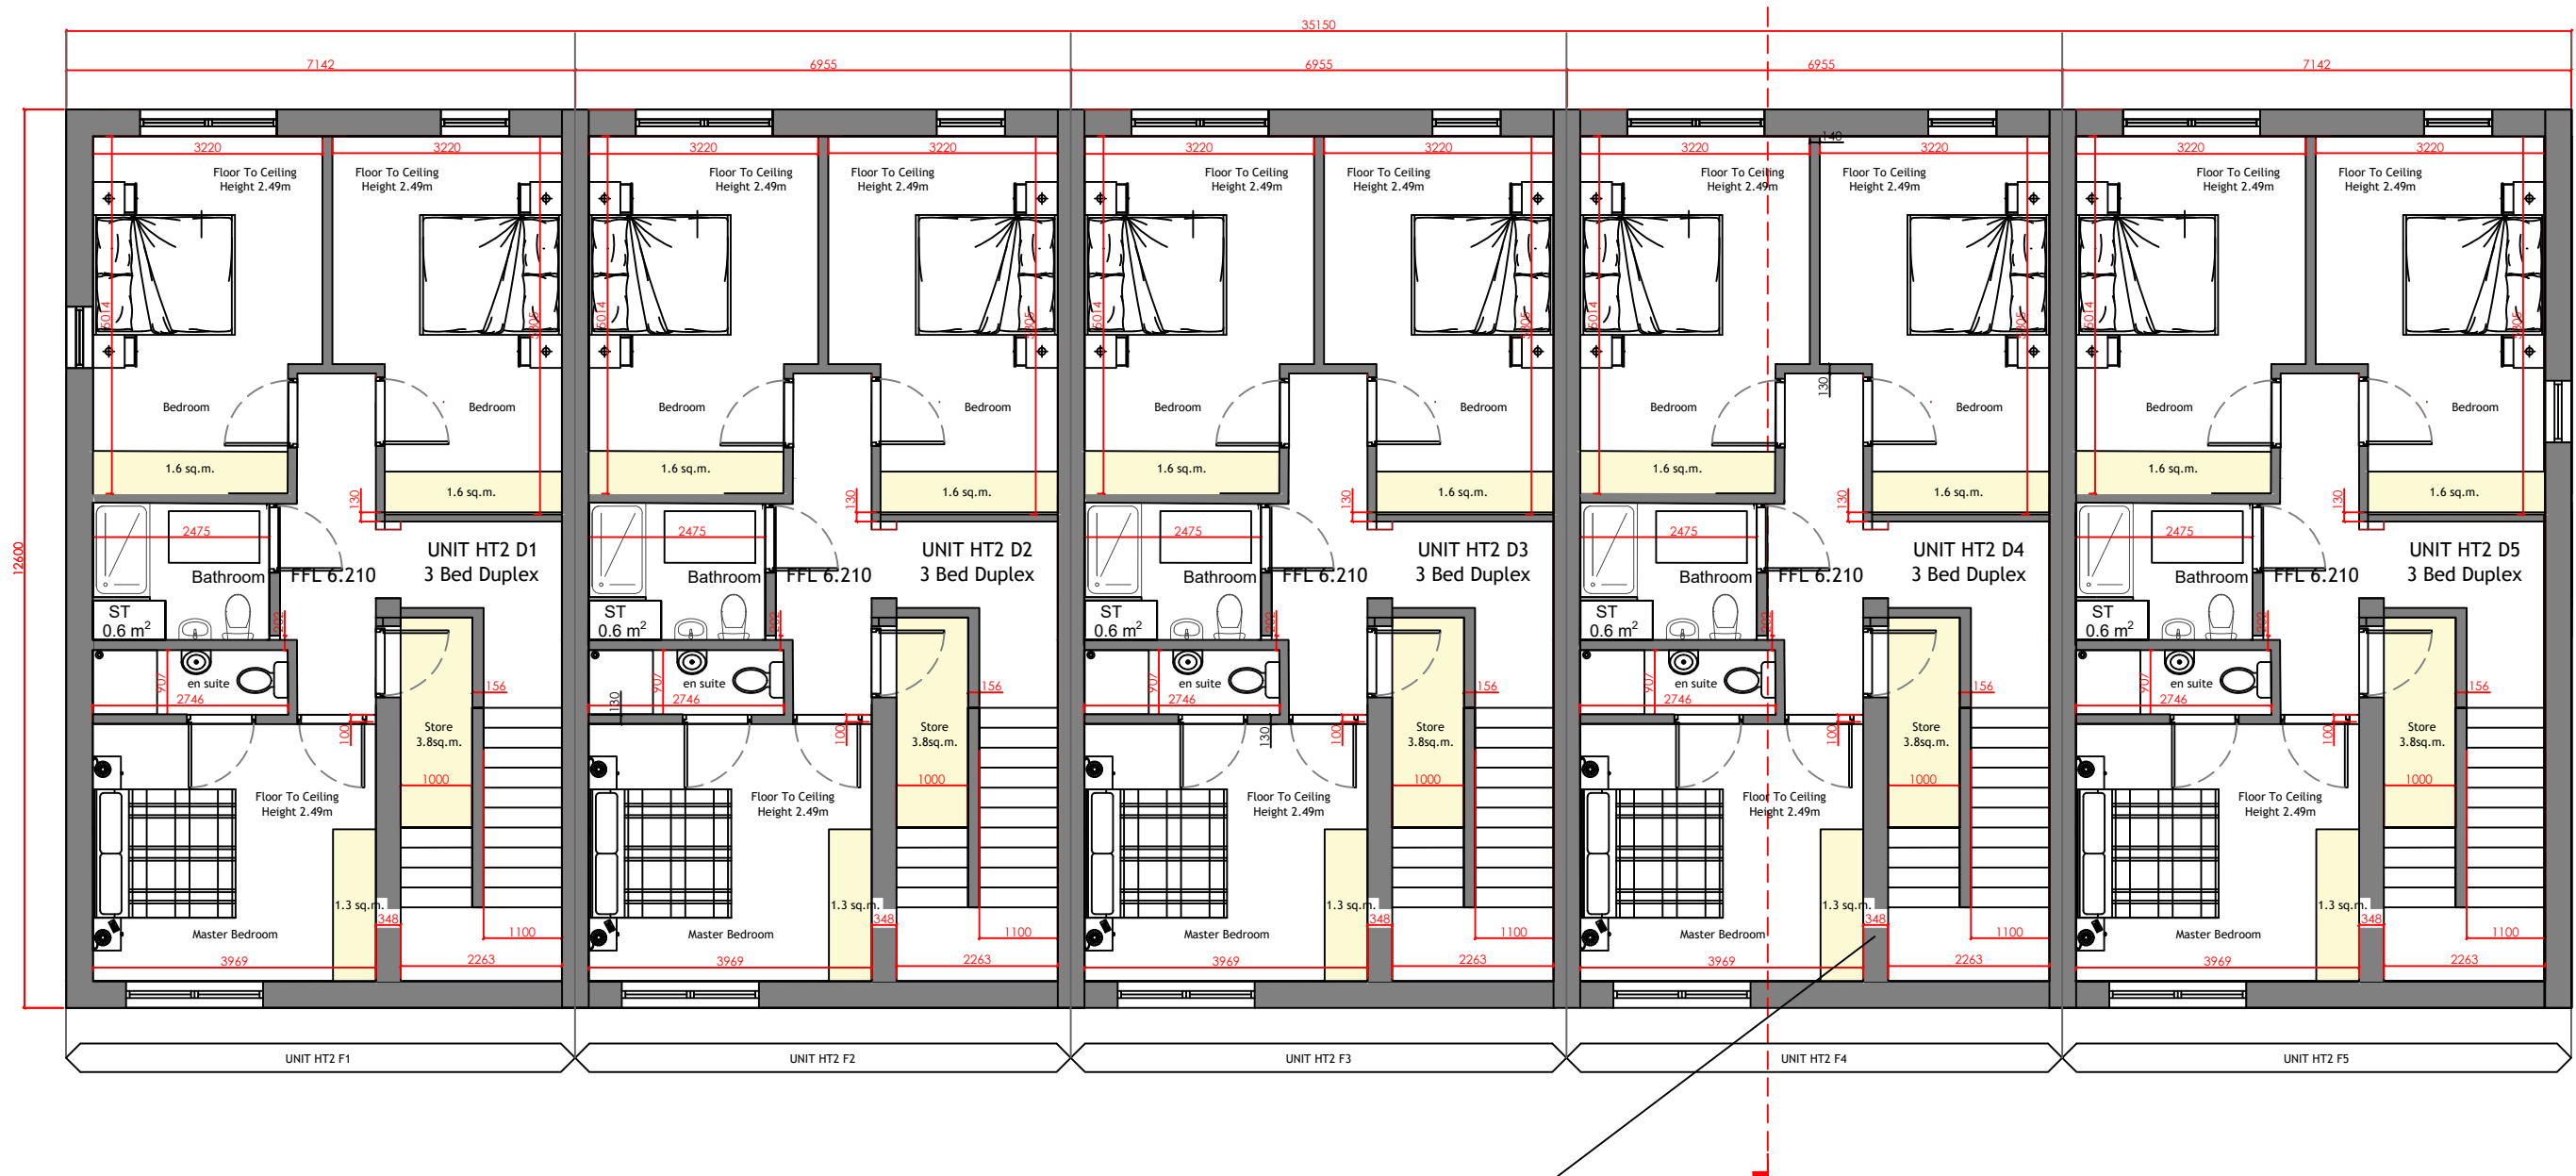

KEY PLAN HT2

ISSUE FOR PLANNING DRAWING

Second Floor Plan

B	ISSUED FOR PLANNING	03/10/25	DMos
A	ISSUED FOR INFORMATION	10/03/25	DMos
ISSUE	REVISION	DATE	MADE BY

dm DESIGN da vide mosca DAVIDE MOSCA DESIGN ARCHITECTURAL SERVICES Tel: +353 64 6636363 mob: 087 32 89 356 40/41 High Street, Killarney Co.Kerry.	<u>PROJECT:</u> Lands at Ardshanavooley, Killarney, Co.Kerry <u>CLIENT:</u> Wrightwood Developments <u>DRAWING TITLE:</u> Second Floor Plan	
JOB NUMBER: DMD2411 DATE: 10/03/2025	SCALE: 1 100 TYPE: Architectural	DRAWING NUMBER: D2411-A112-A CHK BY: DMos