


HT2 D
2 Bed Apartment & 3 Bed Duplex

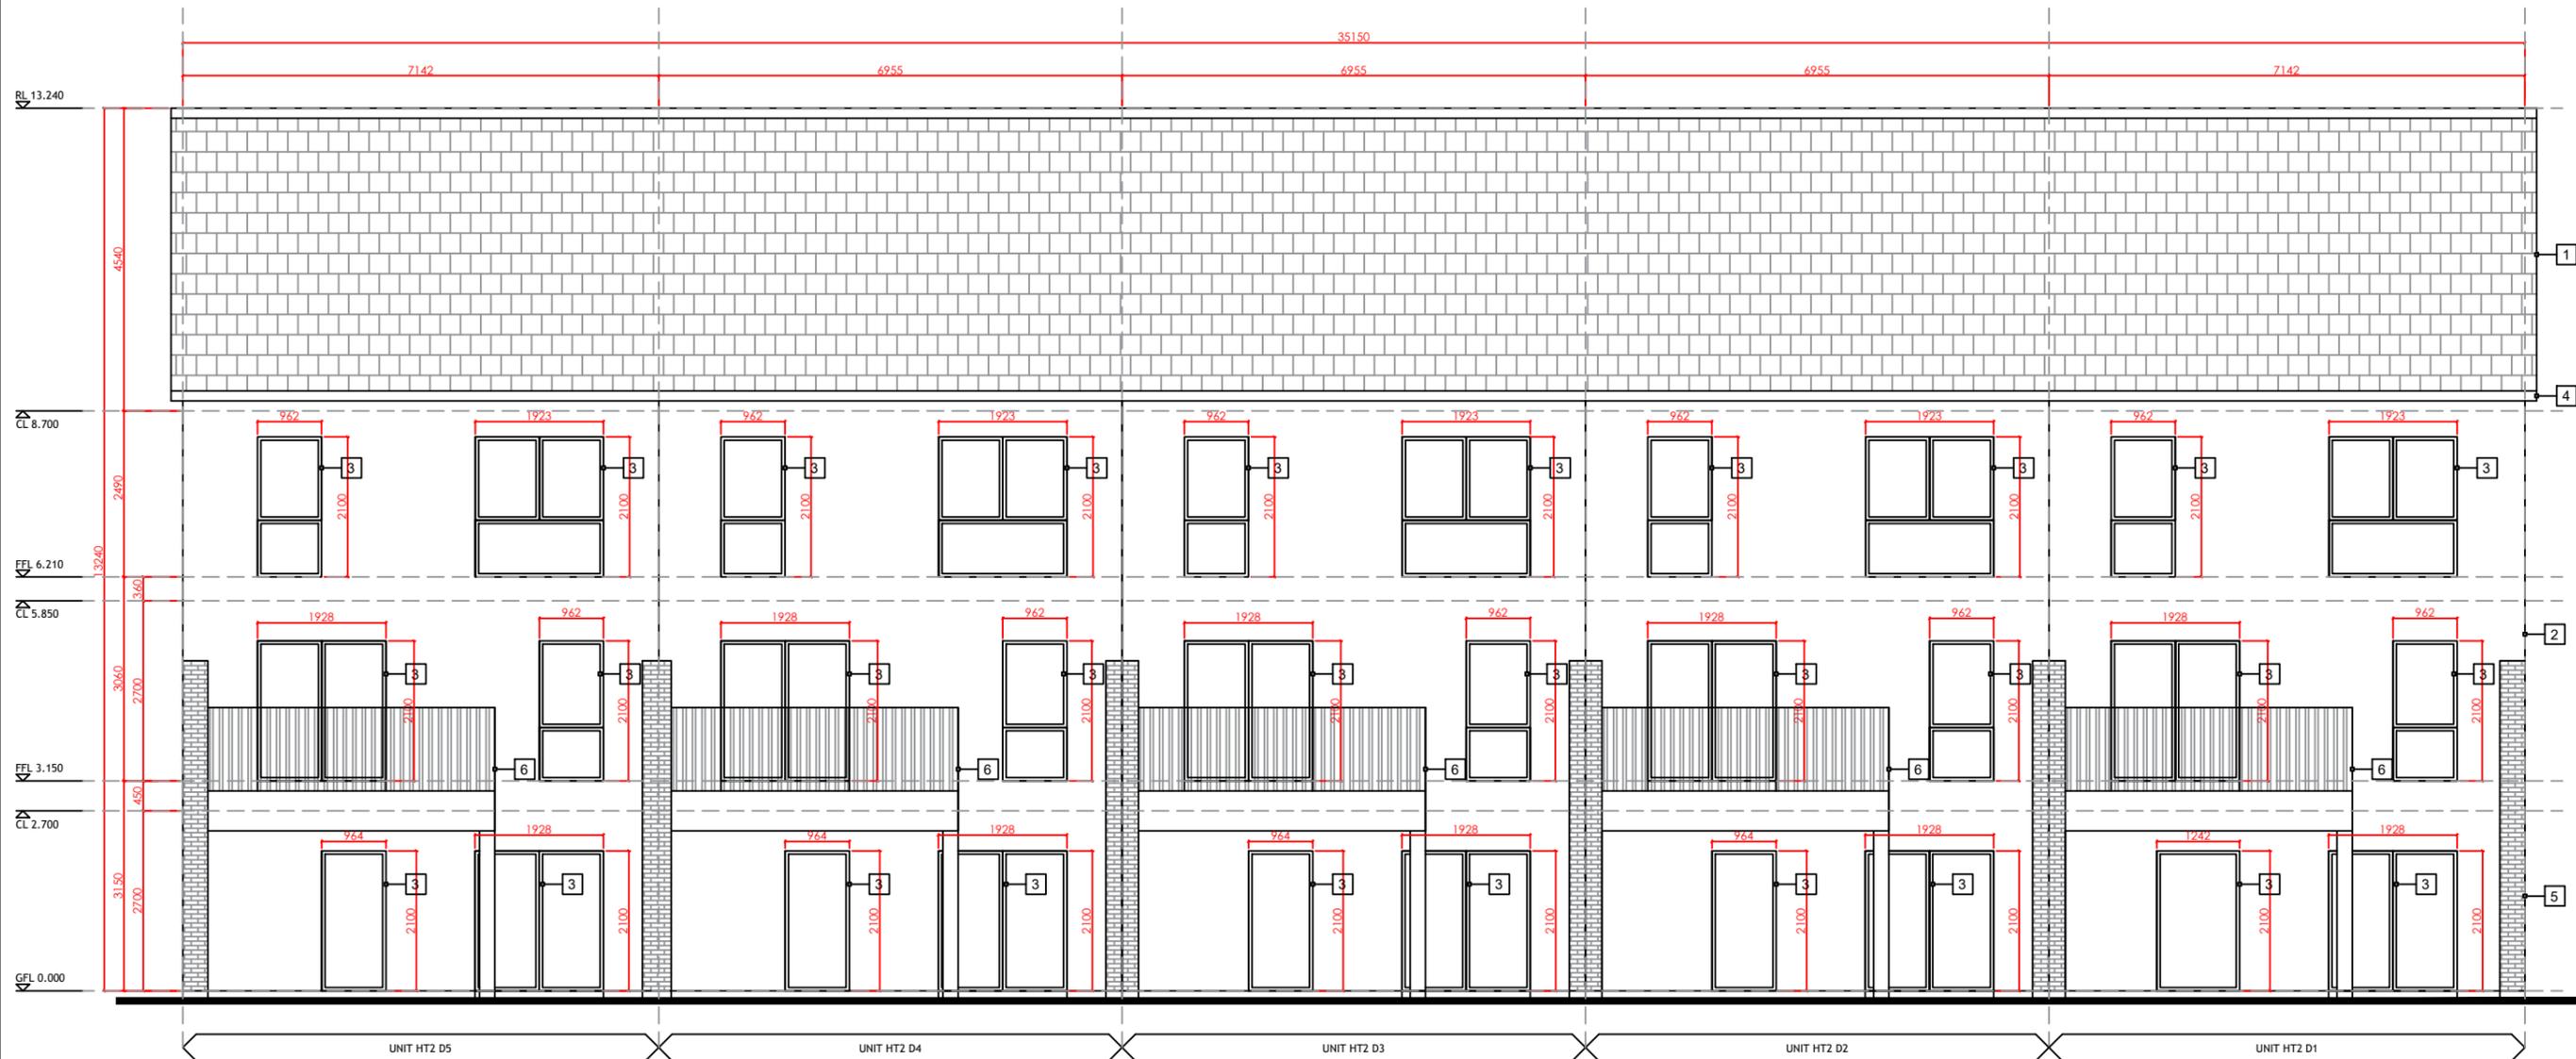

Rear Elevation

Legend
 Note: all finishes to be confirmed by client

1	Blue/Black tiles
2	Cream acrylic render finish
3	Grey windows frames
4	Grey gutters & rainwater down pipes
5	Grey brick
6	Railings

ISSUE FOR PLANNING DRAWING

B	ISSUED FOR PLANNING	03/10/25	DMos
A	ISSUED FOR INFORMATION	10/03/25	DMos
ISSUE	REVISION	DATE	MADE BY



davide mosca

Davide Mosca Design
 ARCHITECTURAL SERVICES

Tel: +353 64 6636363
 mob: 087 32 89 356
 40/41 High Street,
 Killarney Co.Kerry.

<u>PROJECT:</u>	
Lands at Ardshanavooley, Killarney, Co.Kerry	
<u>CLIENT:</u>	
Wrightwood Developments	
<u>DRAWING TITLE:</u>	
Rear Elevation	
<u>DIB NUMBER:</u>	<u>DRAWING NUMBER:</u>
DMD2411	D2411-A114-A
<u>DATE:</u>	<u>CHK BY:</u>
10/03/2025	DMos
<u>SCALE:</u>	<u>TYPE:</u>
1 100	Architectural

COPYRIGHT - THIS IS THE PROPERTY DAVIDE MOSCA DESIGN LTD