


HT2 E
2 Bed Apartment & 3 Bed Duplex

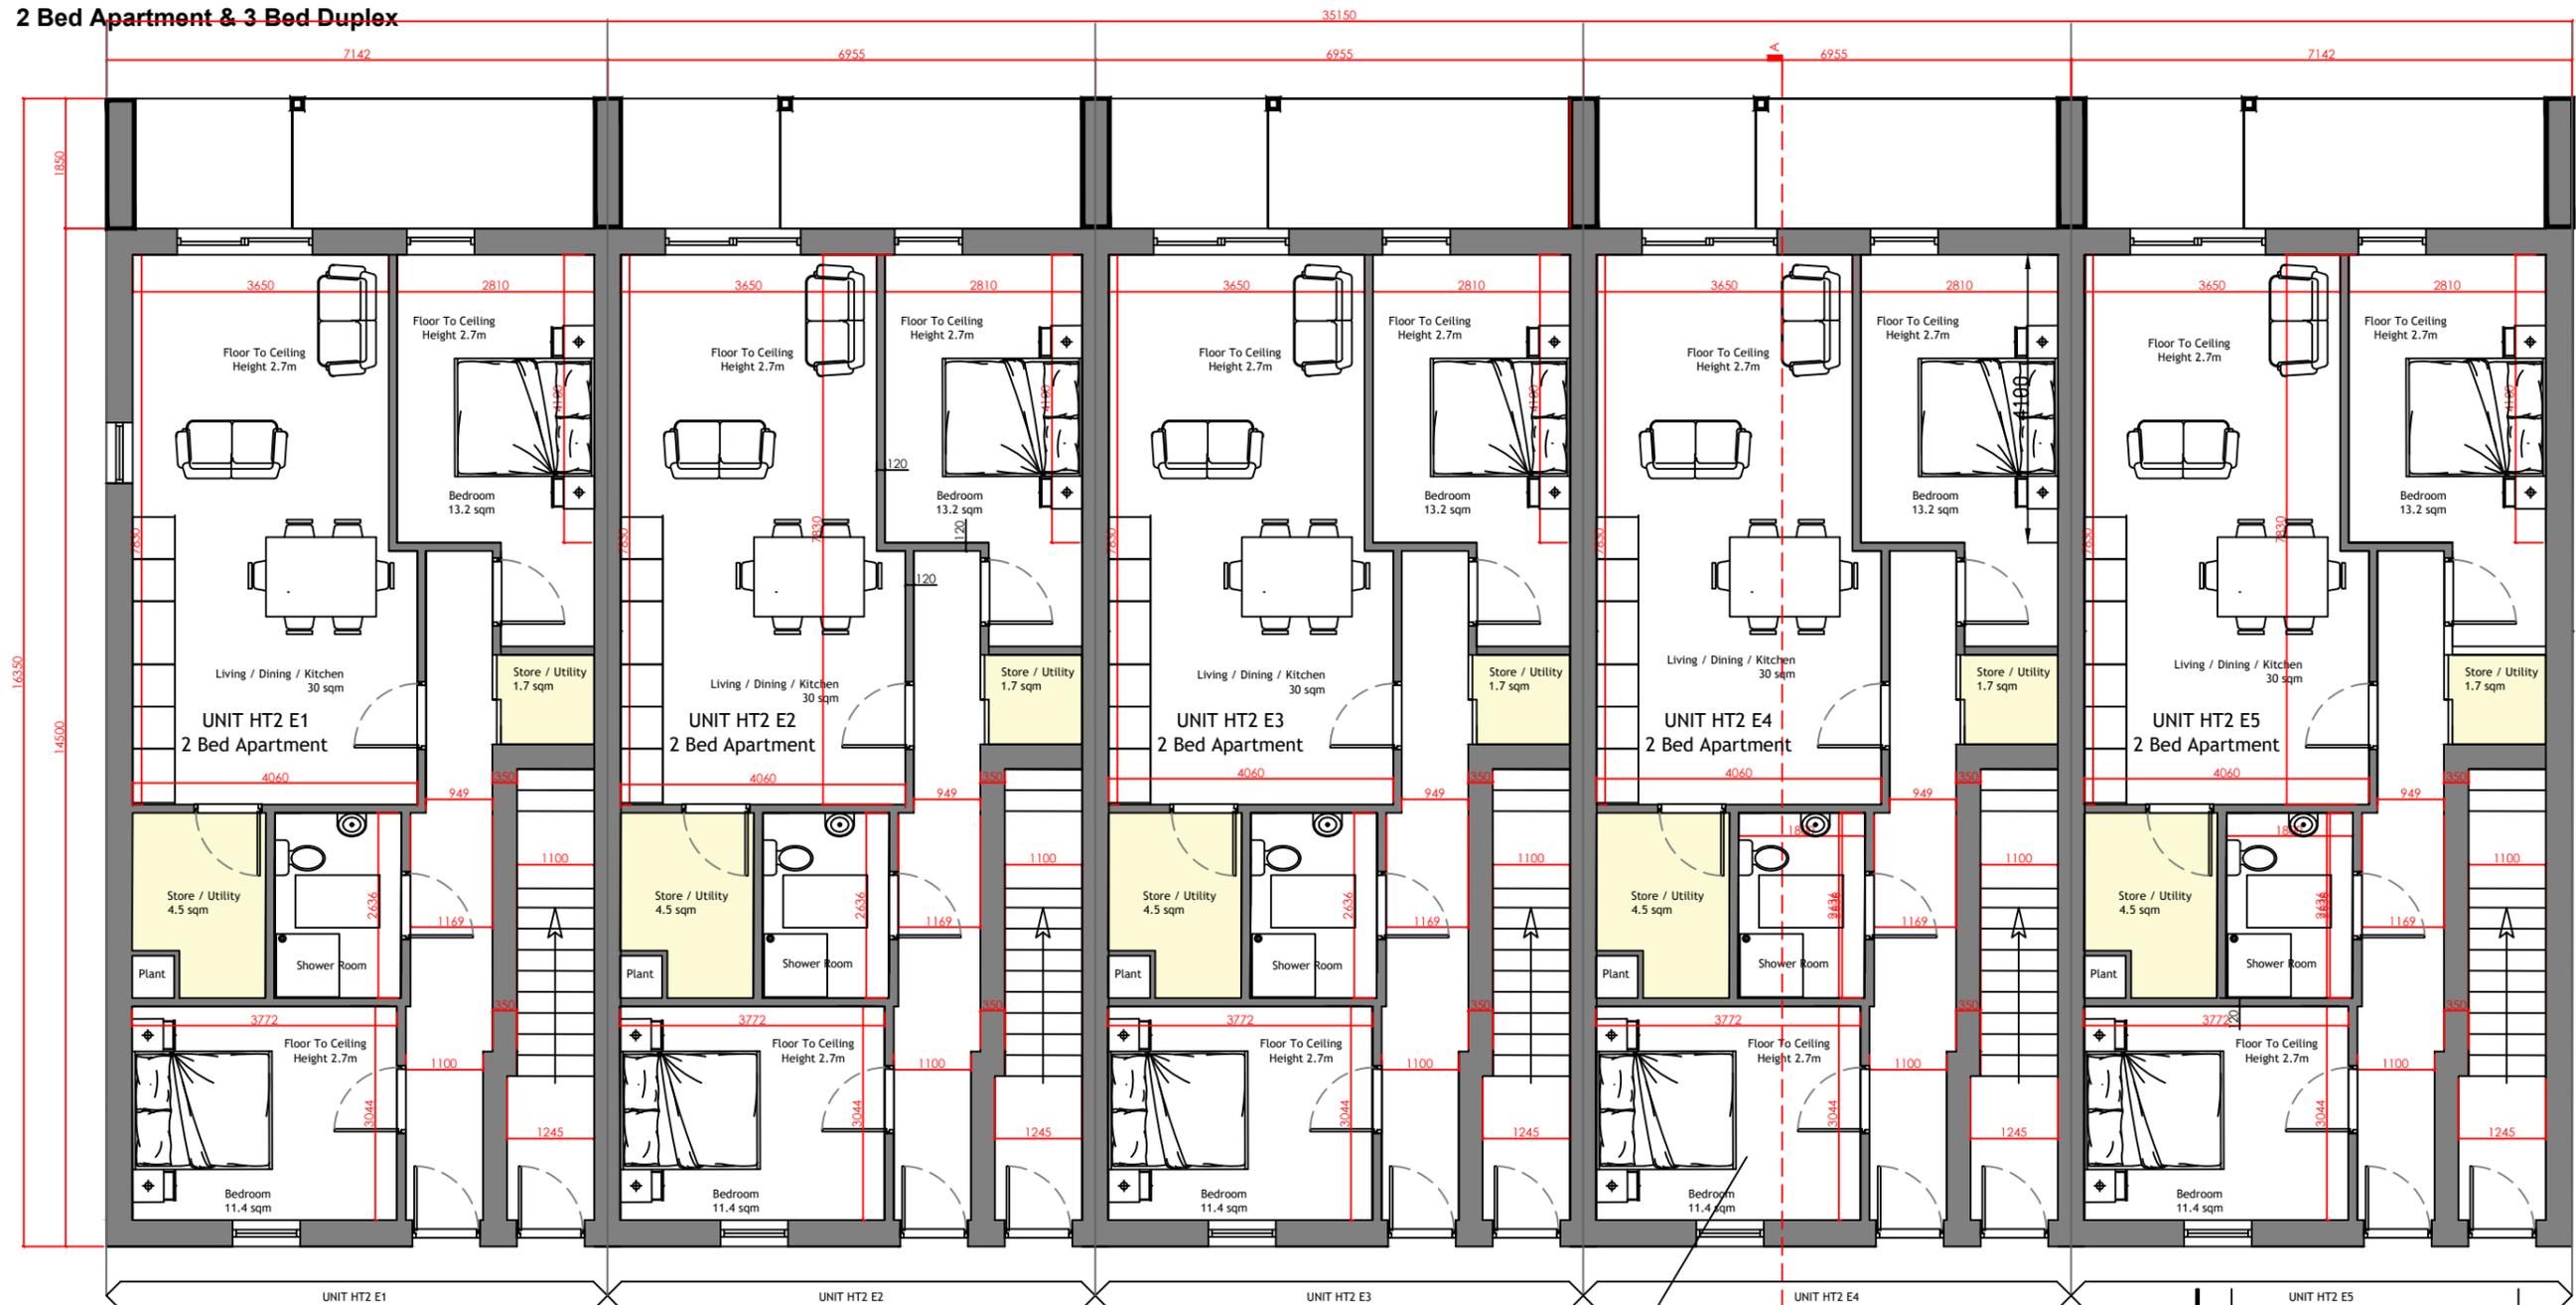

KEY PLAN HT2

NO.	REVISION	DATE	MADE BY
B	ISSUED FOR PLANNING	03/10/25	DMos
A	ISSUED FOR INFORMATION	10/03/25	DMos

dm DESIGN
 davide mosca

Davide Mosca Design
 ARCHITECTURAL SERVICES

Tel: +353 64 6636363
 mob: 087 32 89 356
 40/41 High Street,
 Killarney Co.Kerry.

PROJECT:
 Lands at Ardshanavooley, Killarney, Co.Kerry

CLIENT:
 Wrightwood Developments

DRAWING TITLE:
 Ground Floor Plan

DOB NUMBER: DMD2411	SCALE: 1 100	DRAWING NUMBER: D2411-A40-A
DATE: 10/03/2025	TYPE: Architectural	CHK BY: DMos

Ground Floor Plan

ISSUE FOR PLANNING DRAWING