


HT2 E  
2 Bed Apartment & 3 Bed Duplex

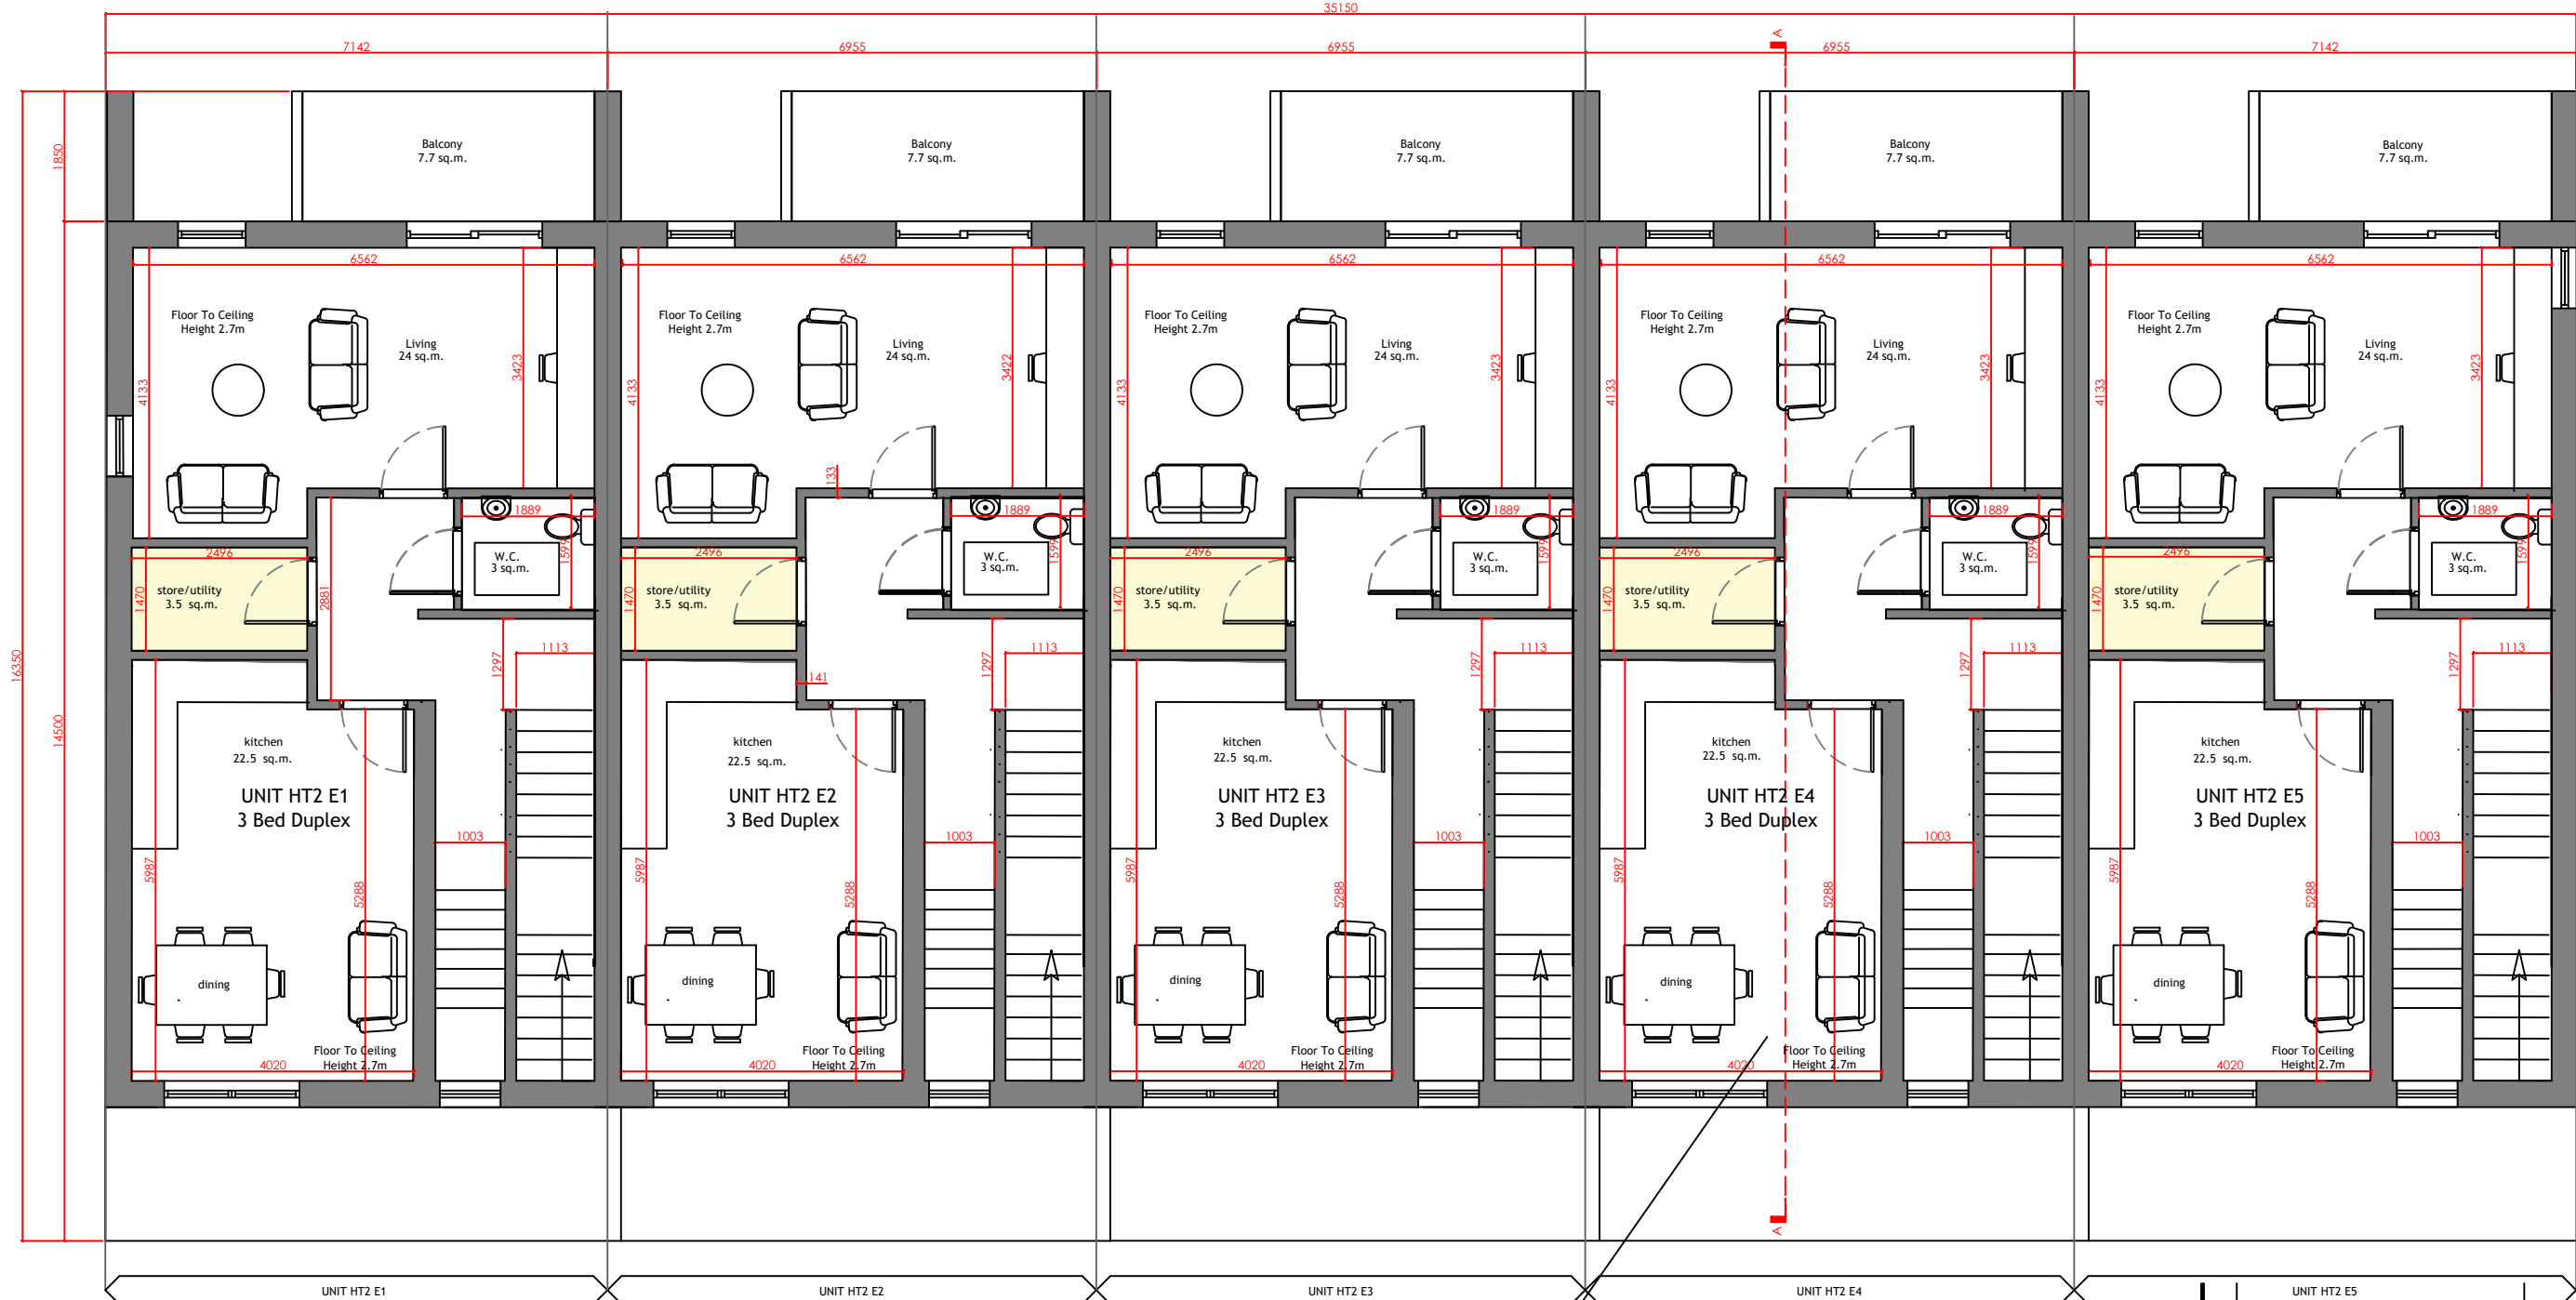

First Floor Plan

KEY PLAN HT2

ISSUE FOR PLANNING DRAWING

|       |                        |          |         |
|-------|------------------------|----------|---------|
| B     | ISSUED FOR PLANNING    | 03/10/25 | DMos    |
| A     | ISSUED FOR INFORMATION | 10/03/25 | DMos    |
| ISSUE | REVISION               | DATE     | MADE BY |



**Davide Mosca Design**  
ARCHITECTURAL SERVICES

Tel: +353 64 6636363  
mob: 087 32 89 356  
40/41 High Street,  
Killarney Co.Kerry.

|                                                          |                                |
|----------------------------------------------------------|--------------------------------|
| PROJECT:<br>Lands at Ardshanavooley, Killarney, Co.Kerry |                                |
| CLIENT:<br>Wrightwood Developments                       |                                |
| DRAWING TITLE:<br>First Floor Plan                       |                                |
| JOB NUMBER:<br>DMD2411                                   | DRAWING NUMBER:<br>D2411-A41-A |
| DATE:<br>10/03/2025                                      | CHK BY:<br>DMos                |
| SCALE:<br>1 100                                          | TYPE:<br>Architectural         |

COPYRIGHT - THIS IS THE PROPERTY DAVIDE MOSCA DESIGN LTD