


HT2 E
2 Bed Apartment & 3 Bed Duplex

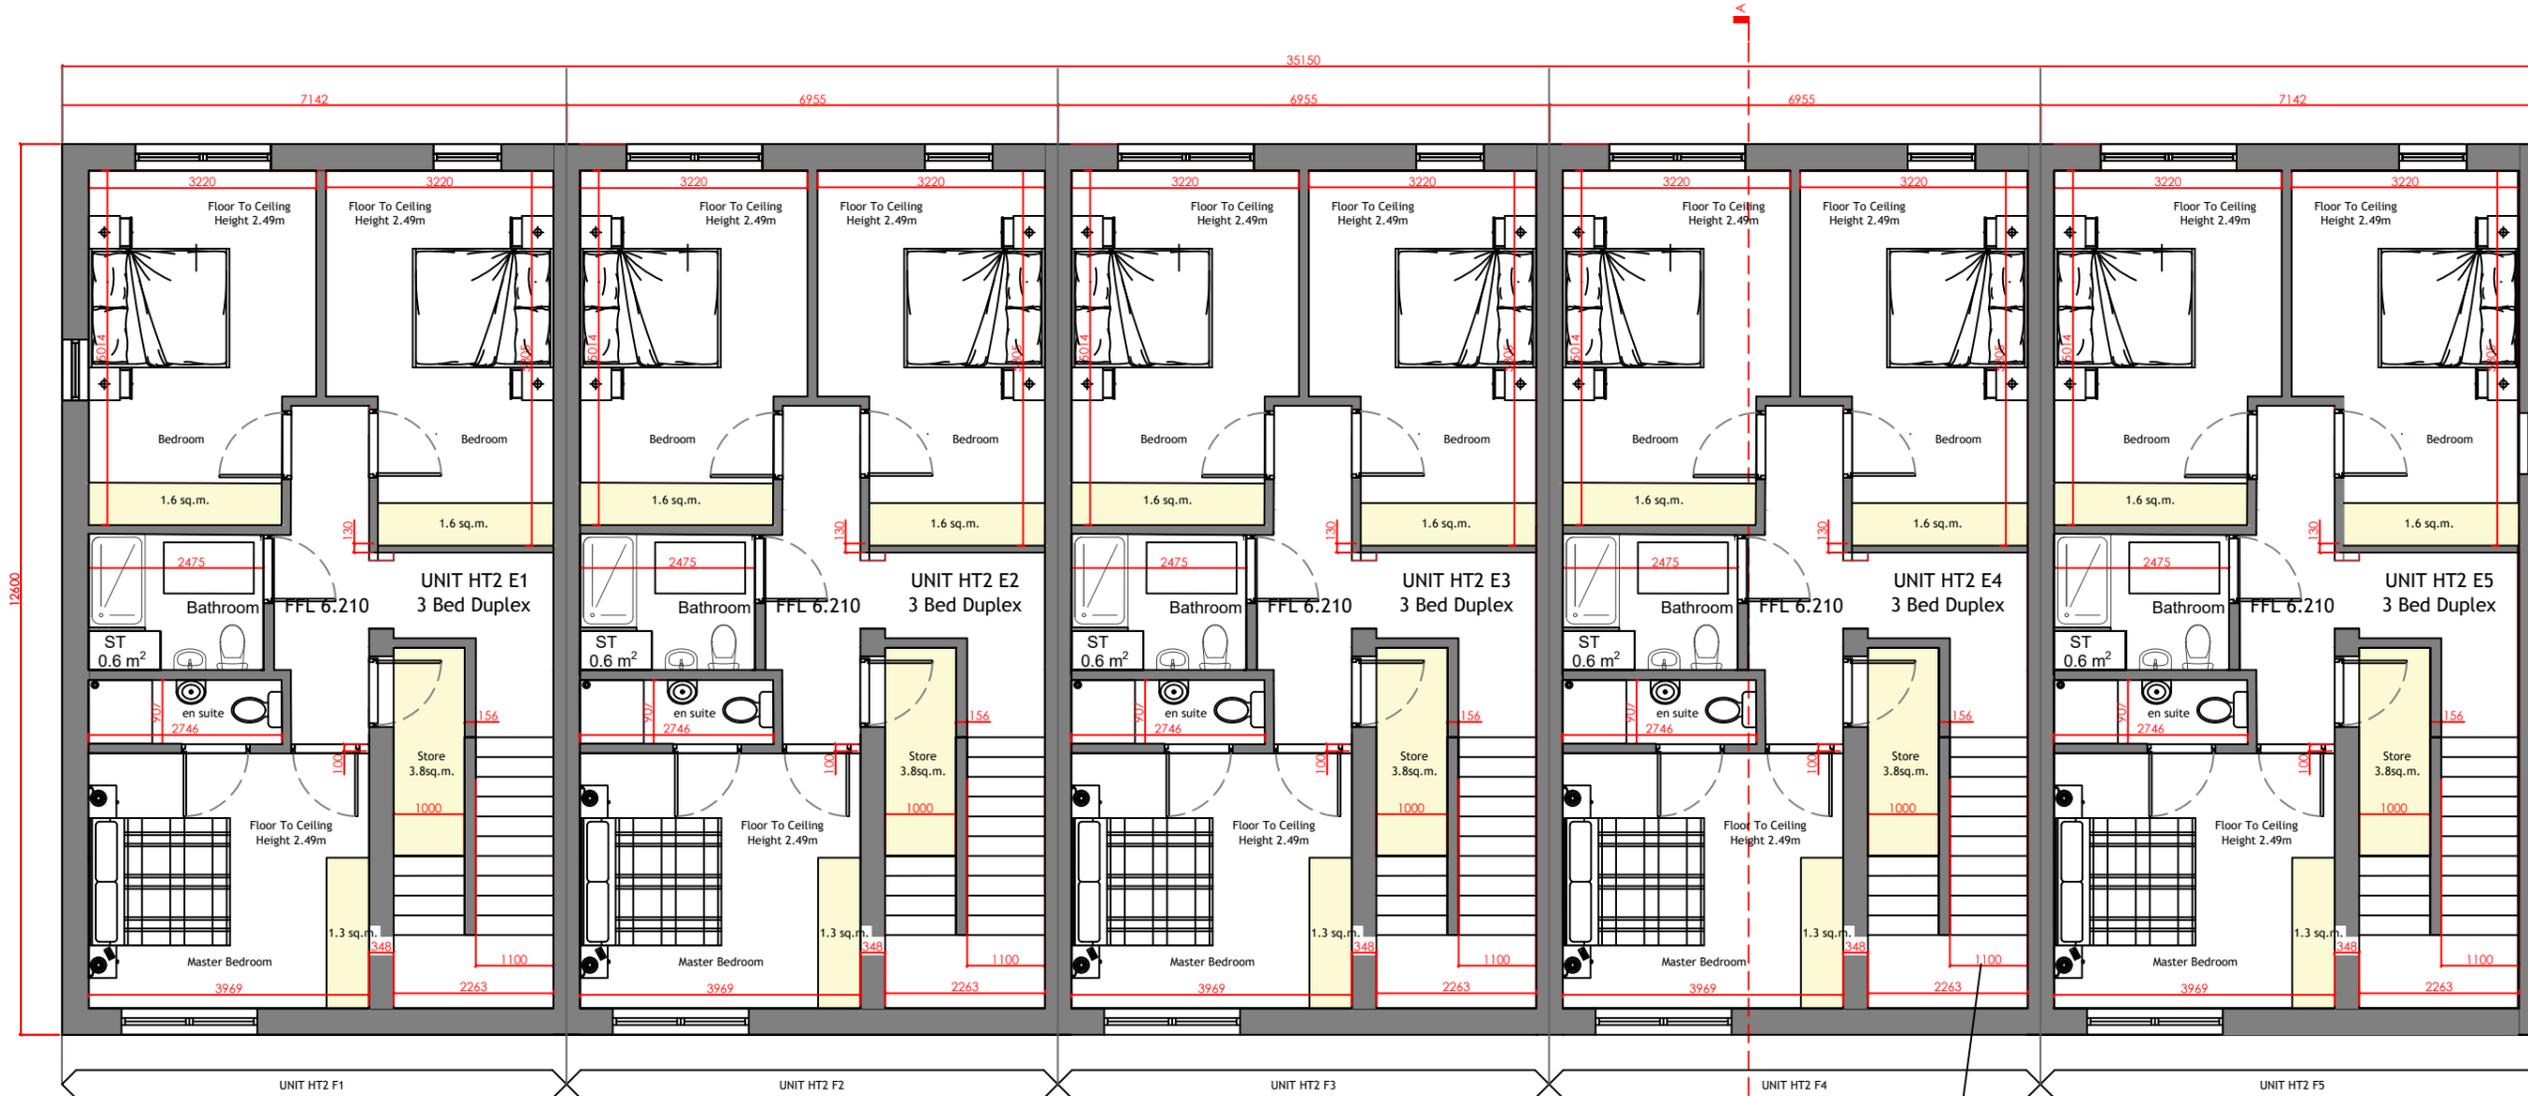

Second Floor Plan



KEY PLAN HT2

ISSUE FOR PLANNING DRAWING

B	ISSUED FOR PLANNING	03/10/25	DMos
A	ISSUED FOR INFORMATION	10/03/25	DMos
ISSUE	REVISION	DATE	MADE BY

dm
DESIGN
daide mosca

Daide Mosca Design
ARCHITECTURAL SERVICES

Tel: +353 64 6636363
 mob: 087 32 89 356
 40/41 High Street,
 Killarney Co.Kerry.

PROJECT: Lands at Ardshanavooley, Killarney, Co.Kerry		
CLIENT: Wrightwood Developments		
DRAWING TITLE: Second Floor Plan		
DOB NUMBER: DMD2411	SCALE: 1 100	DRAWING NUMBER: D2411-A42-A
DATE: 10/03/2025	TYPE: Architectural	CHK BY: DMos