


HT2 F
2 Bed Apartment & 3 Bed Duplex

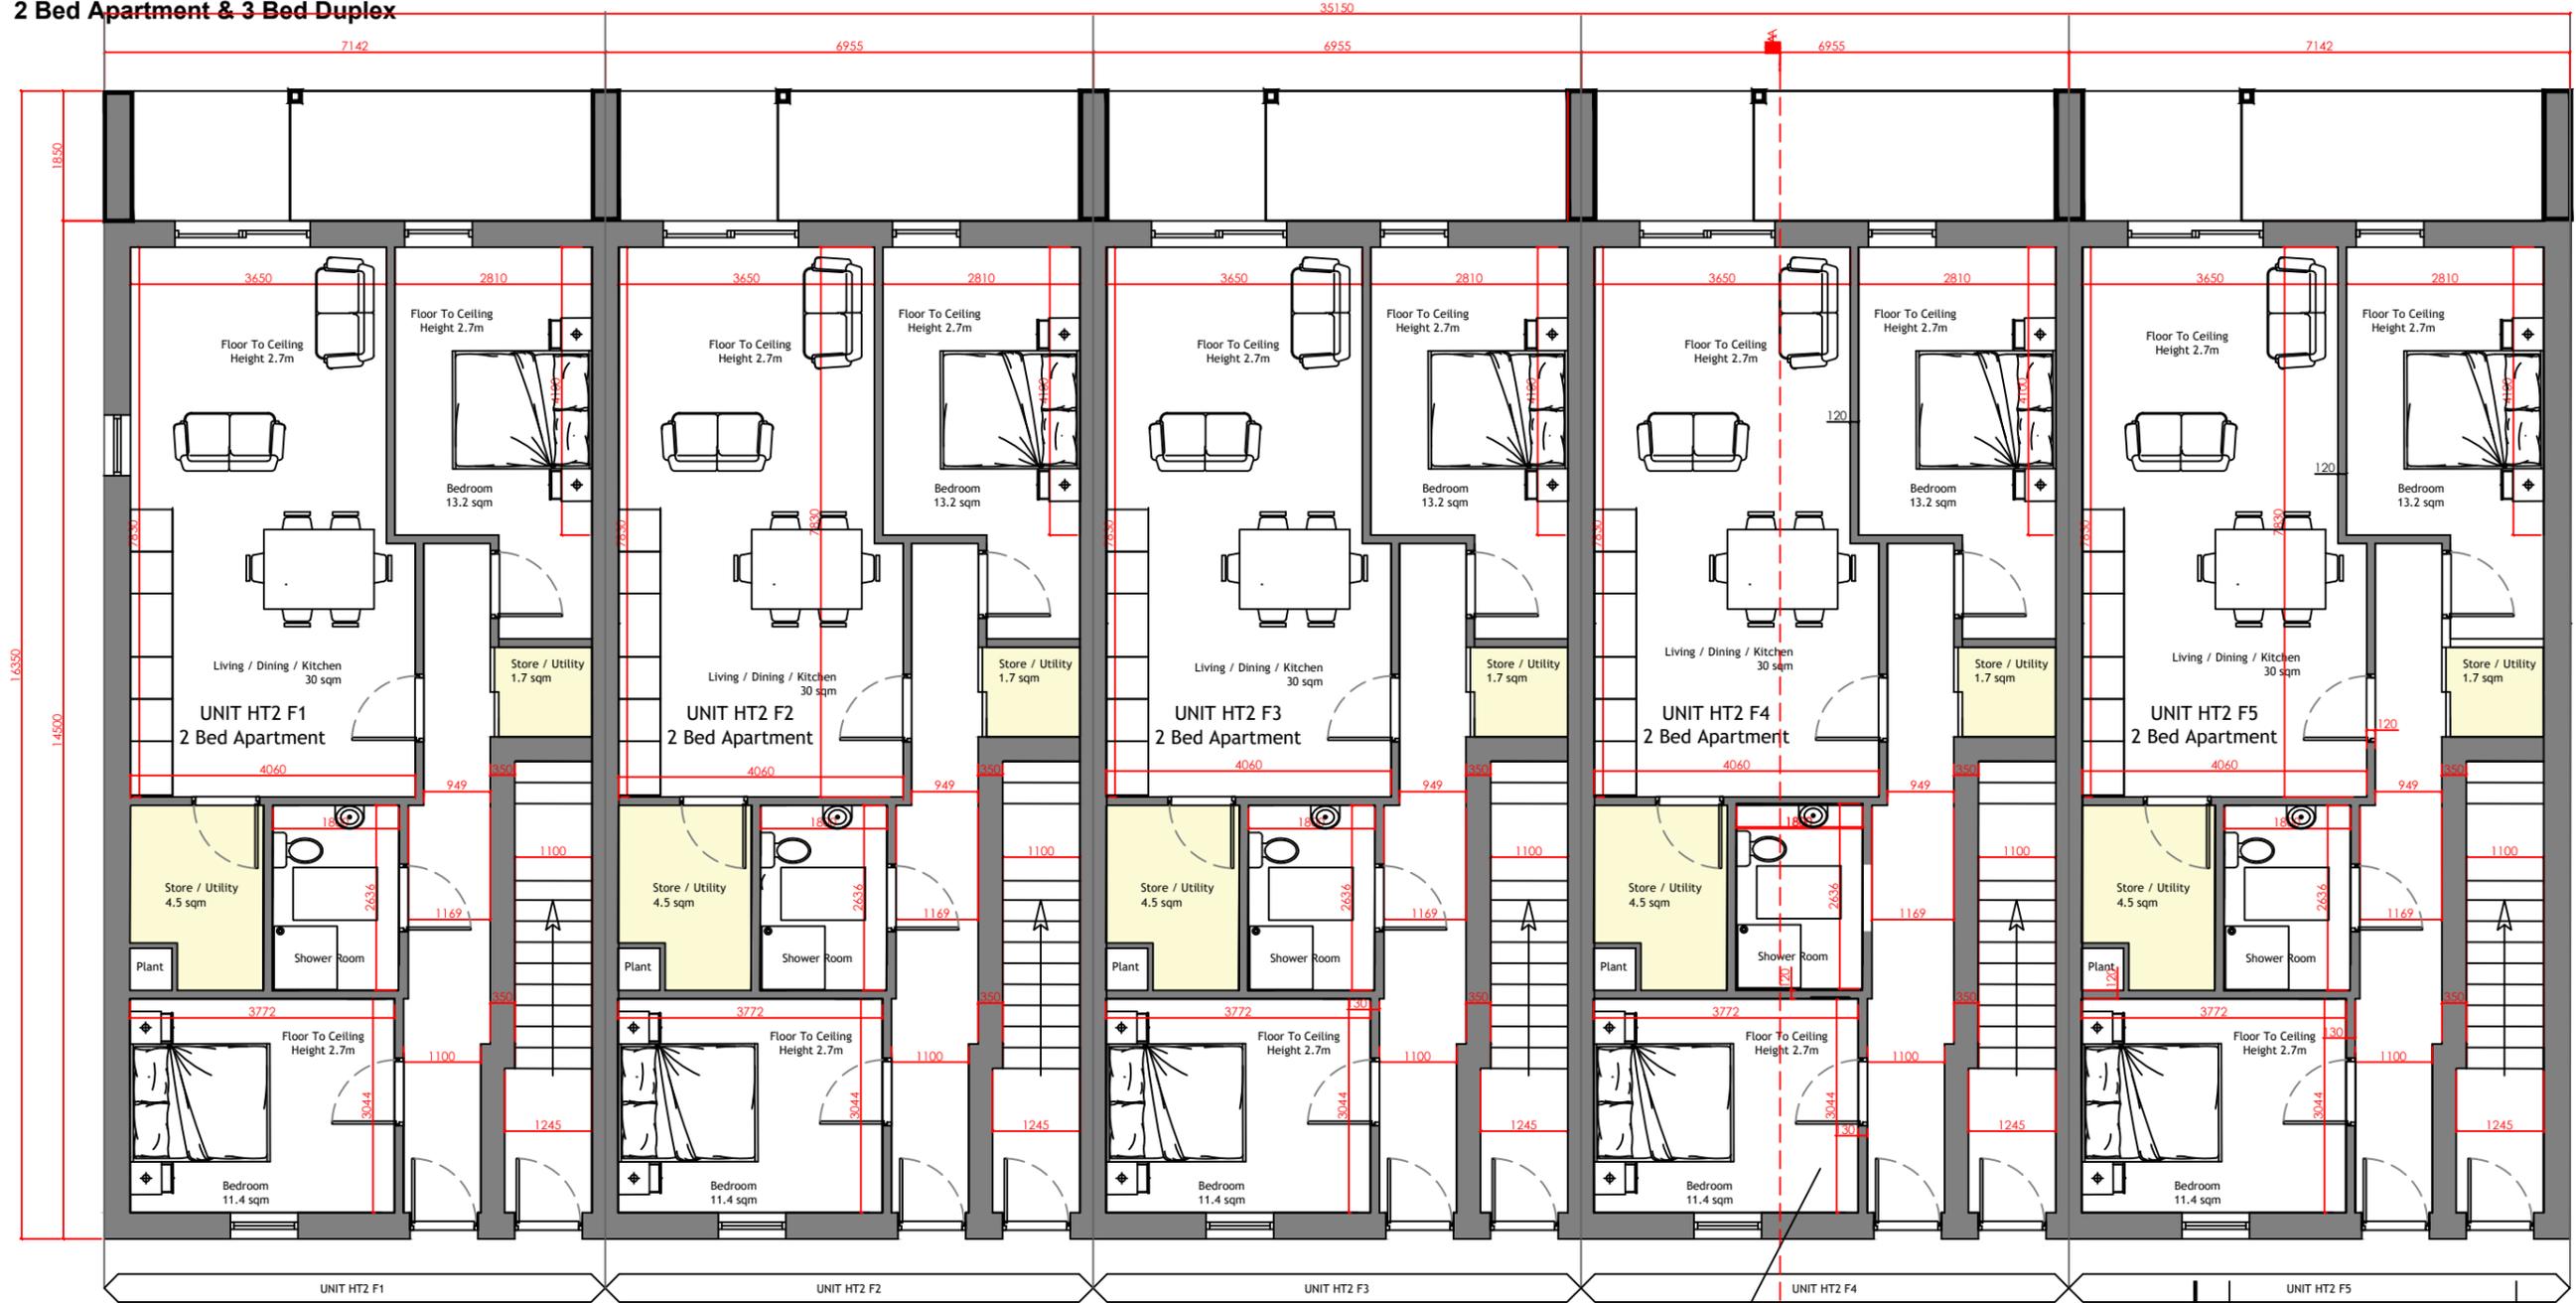

KEY PLAN HT2

ISSUE FOR PLANNING DRAWING

REVISION	DATE	MADE BY
B	03/10/25	DMos
A	10/03/25	DMos

dm DESIGN
 Davide Mosca
 ARCHITECTURAL SERVICES

Tel: +353 64 6636363
 mob: 087 32 89 356
 40/41 High Street,
 Killarney Co.Kerry.

PROJECT:
 Lands at Ardshanavooley, Killarney, Co.Kerry

CLIENT:
 Wrightwood Developments

DRAWING TITLE:
 Ground Floor Plan

JOB NUMBER	SCALE	DRAWING NUMBER
DMD2411	1:100	D2411-A30-A
DATE	TYPE	CHK BY
10/03/2025	Architectural	DMos

Ground Floor Plan