


HT2 F
2 Bed Apartment & 3 Bed Duplex

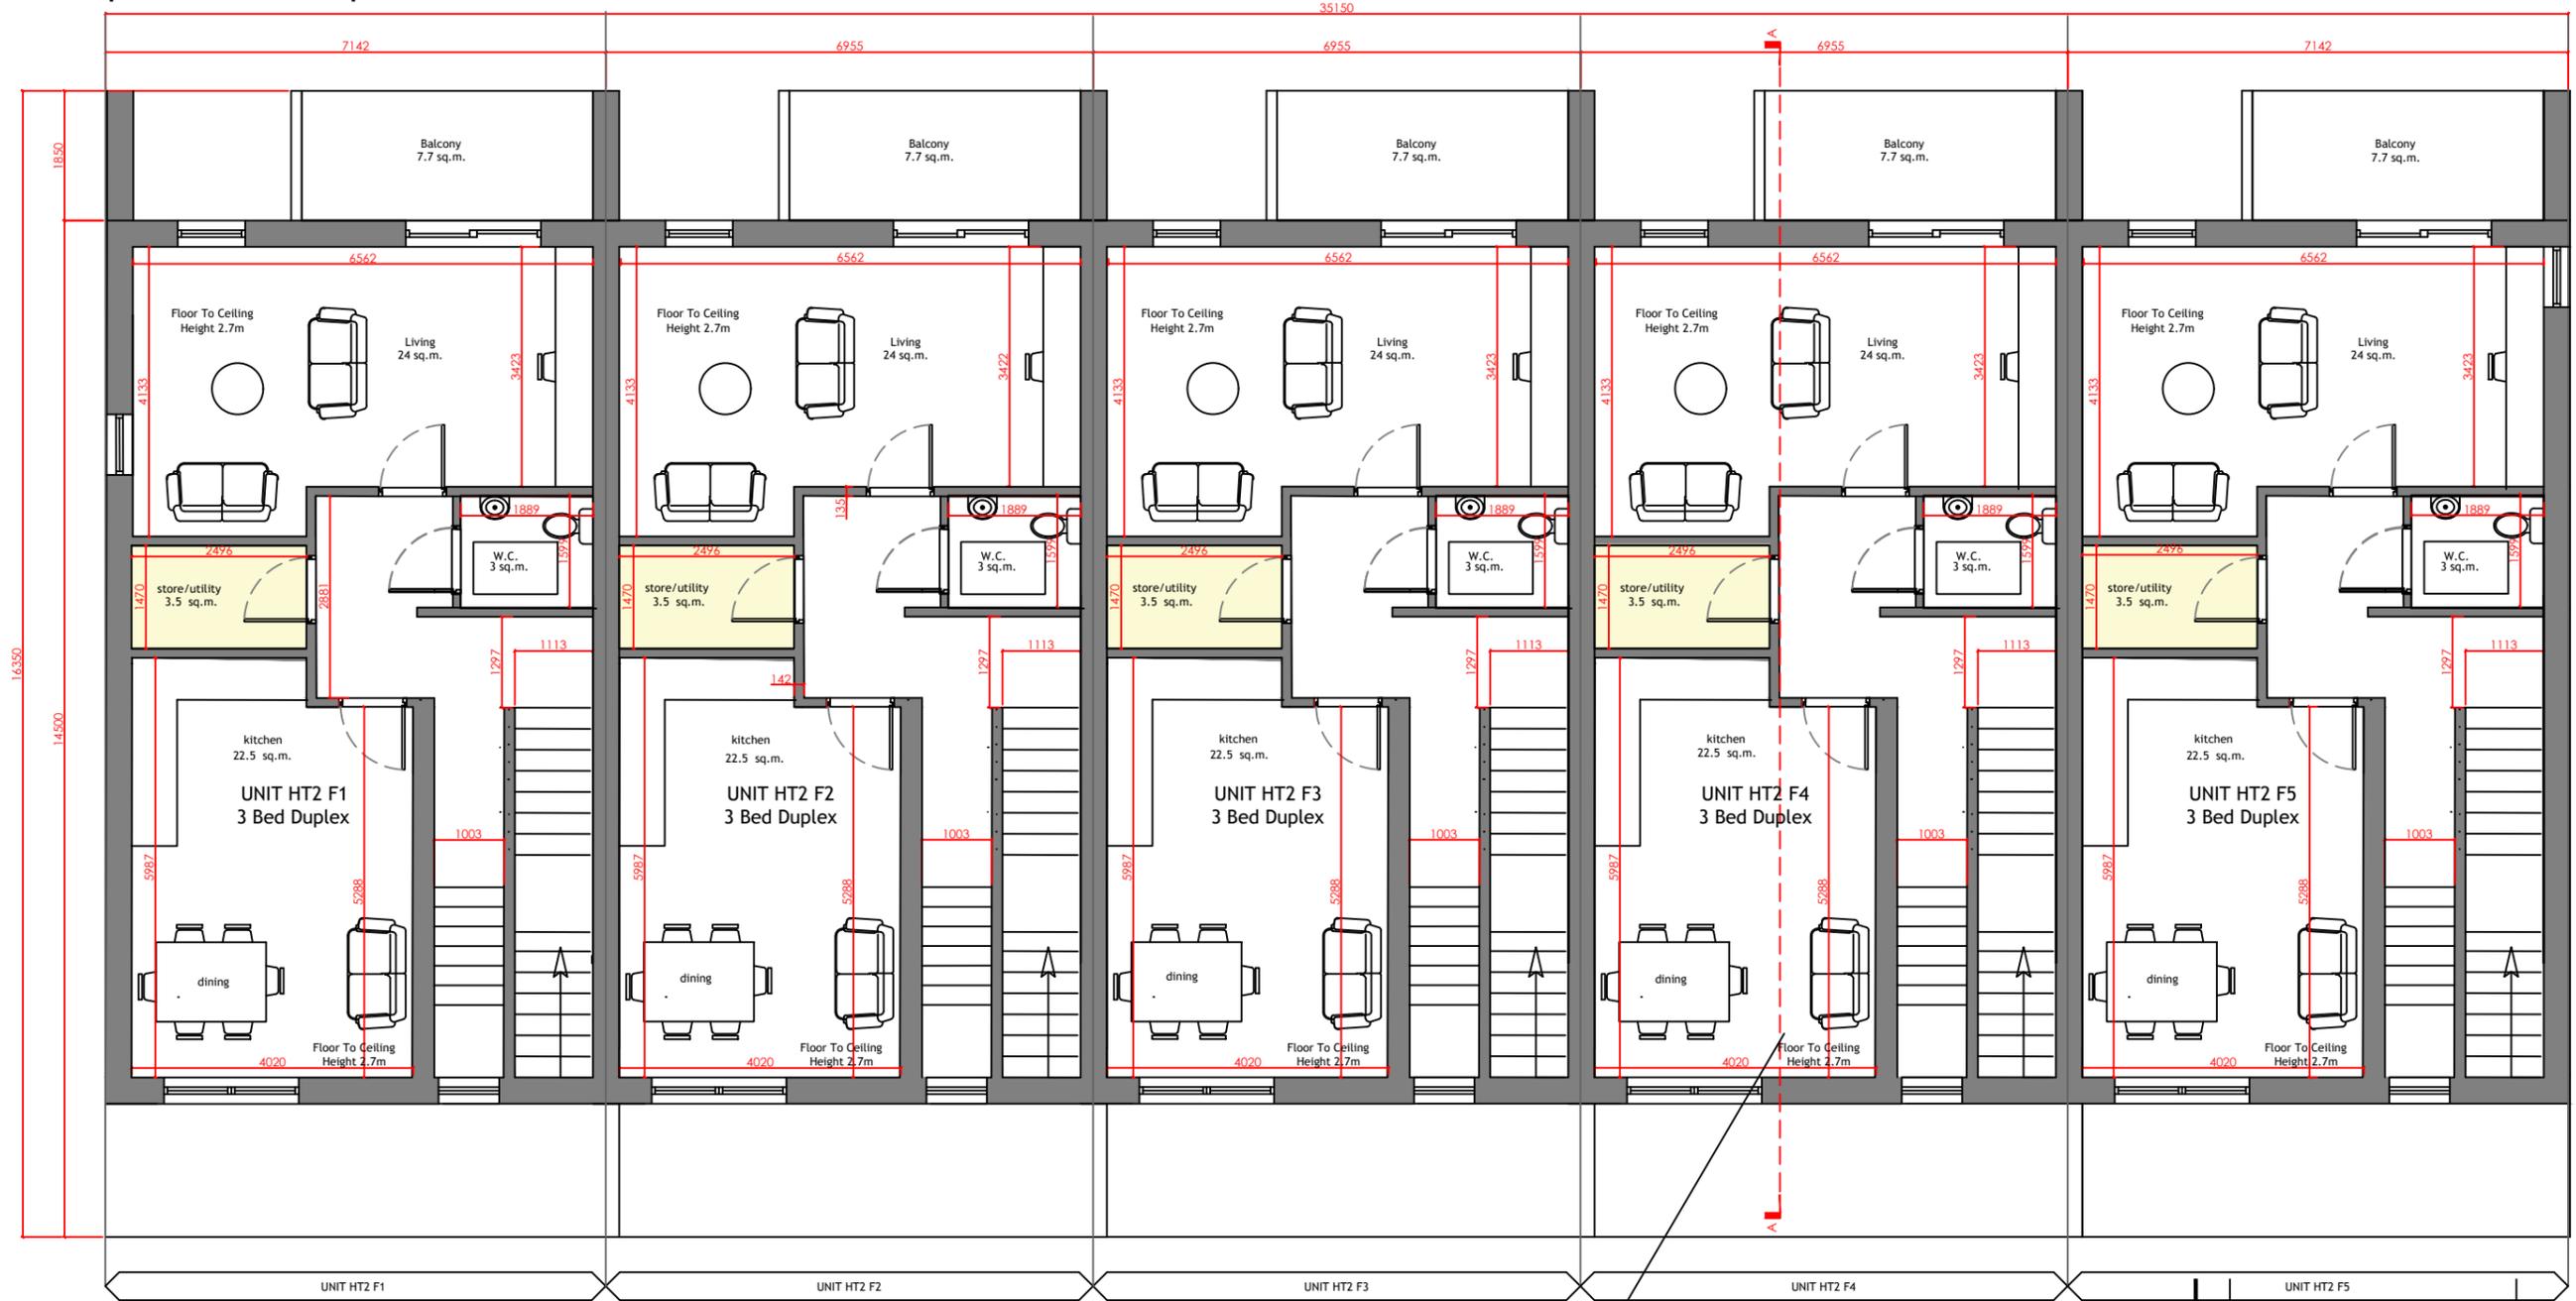

KEY PLAN HT2

ISSUE FOR PLANNING DRAWING

ISSUE	REVISION	DATE	MADE BY
B	ISSUED FOR PLANNING	03/10/25	DMos
A	ISSUED FOR INFORMATION	10/03/25	DMos

dm DESIGN
 davide mosca

Davide Mosca Design
 ARCHITECTURAL SERVICES

Tel: +353 64 6636363
 mob: 087 32 89 356
 40/41 High Street,
 Killarney Co.Kerry.

PROJECT:
 Lands at Ardshanavooley, Killarney, Co.Kerry

CLIENT:
 Wrightwood Developments

DRAWING TITLE:
 First Floor Plan

JOB NUMBER	SCALE	DRAWING NUMBER
DMD2411	1:100	D2411-A31-A
DATE:	TYPE:	CHK BY:
10/03/2025	Architectural	DMos

First Floor Plan