



HT2 F
2 Bed Apartment & 3 Bed Duplex

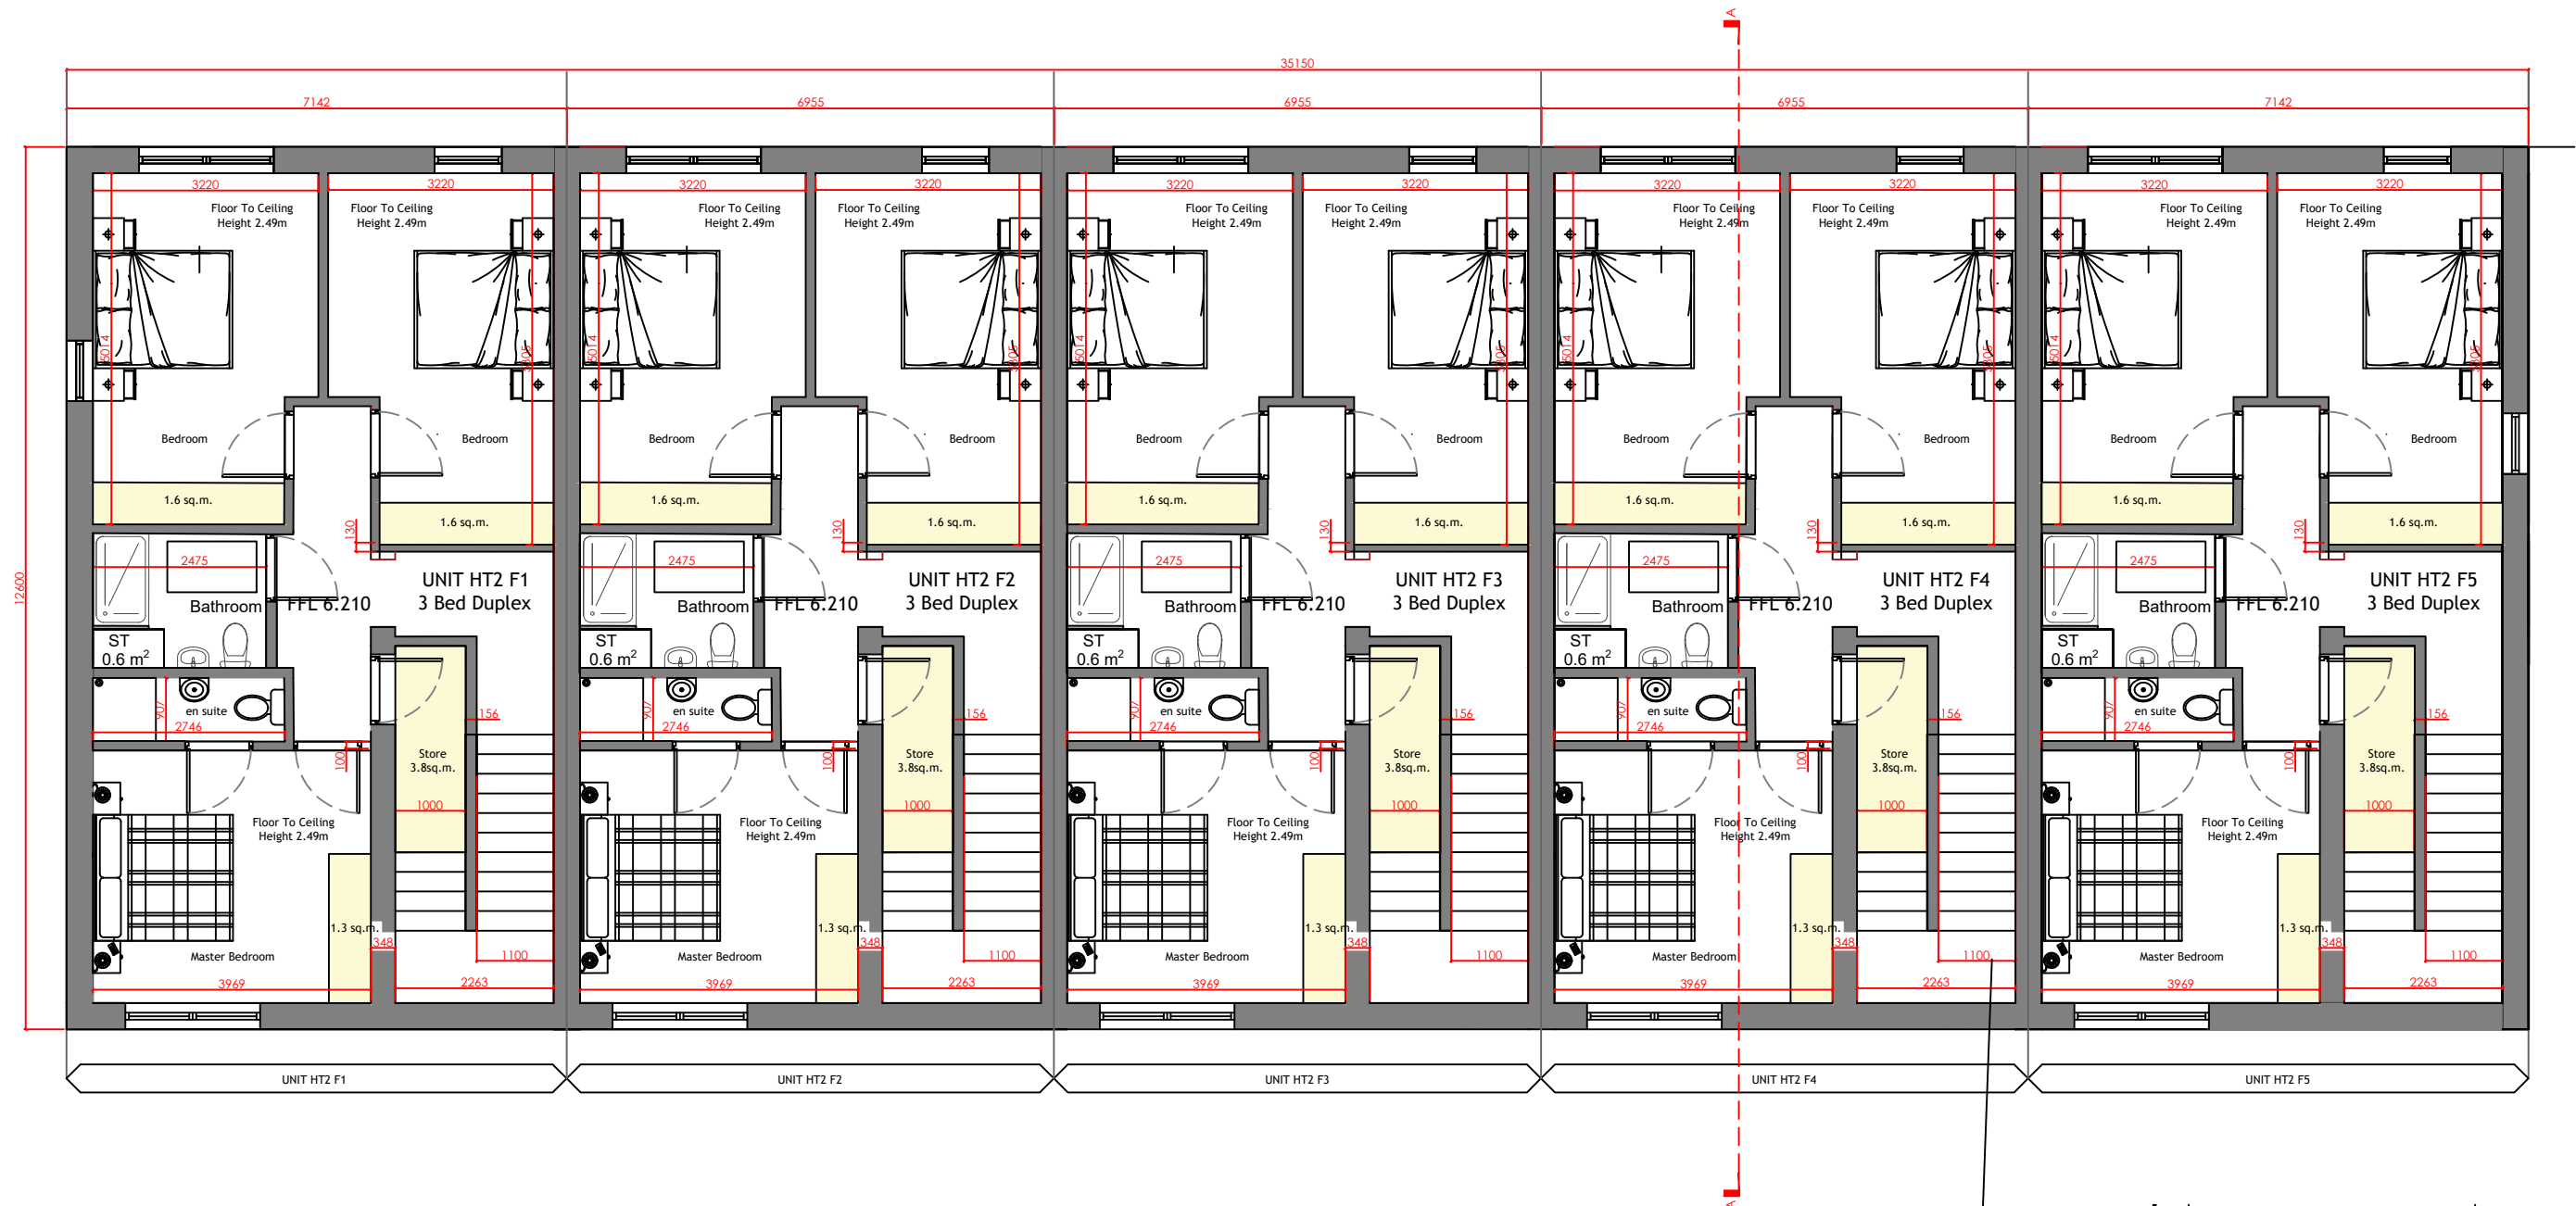

Second Floor Plan

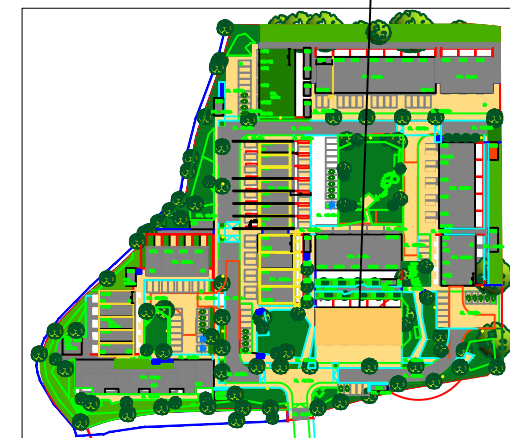

KEY PLAN HT2
ISSUE FOR PLANNING DRAWING

B	ISSUED FOR PLANNING	03/10/25	DMos
A	ISSUED FOR INFORMATION	10/03/25	DMos
<u>ISSUE:</u>	<u>REVISION:</u>	<u>DATE:</u>	<u>MADE BY:</u>



Davide Mosca Design
ARCHITECTURAL SERVICES

Tel: +353 64 6636363
mob: 087 32 89 356
40/41 High Street,
Killarney Co.Kerry.

PROJECT:
Lands at Ardshanavooley, Killarney, Co.Kerry

CLIENT:
Wrightwood Developments

DRAWING TITLE:
Second Floor Plan

<u>JOB NUMBER:</u> DMD2411		<u>SCALE:</u> 1 100	<u>DRAWING NUMBER:</u> D2411-A32-A
<u>DATE:</u> 10/03/2025	<u>TYPE:</u> Architectural	<u>CHK BY:</u> DMos	