
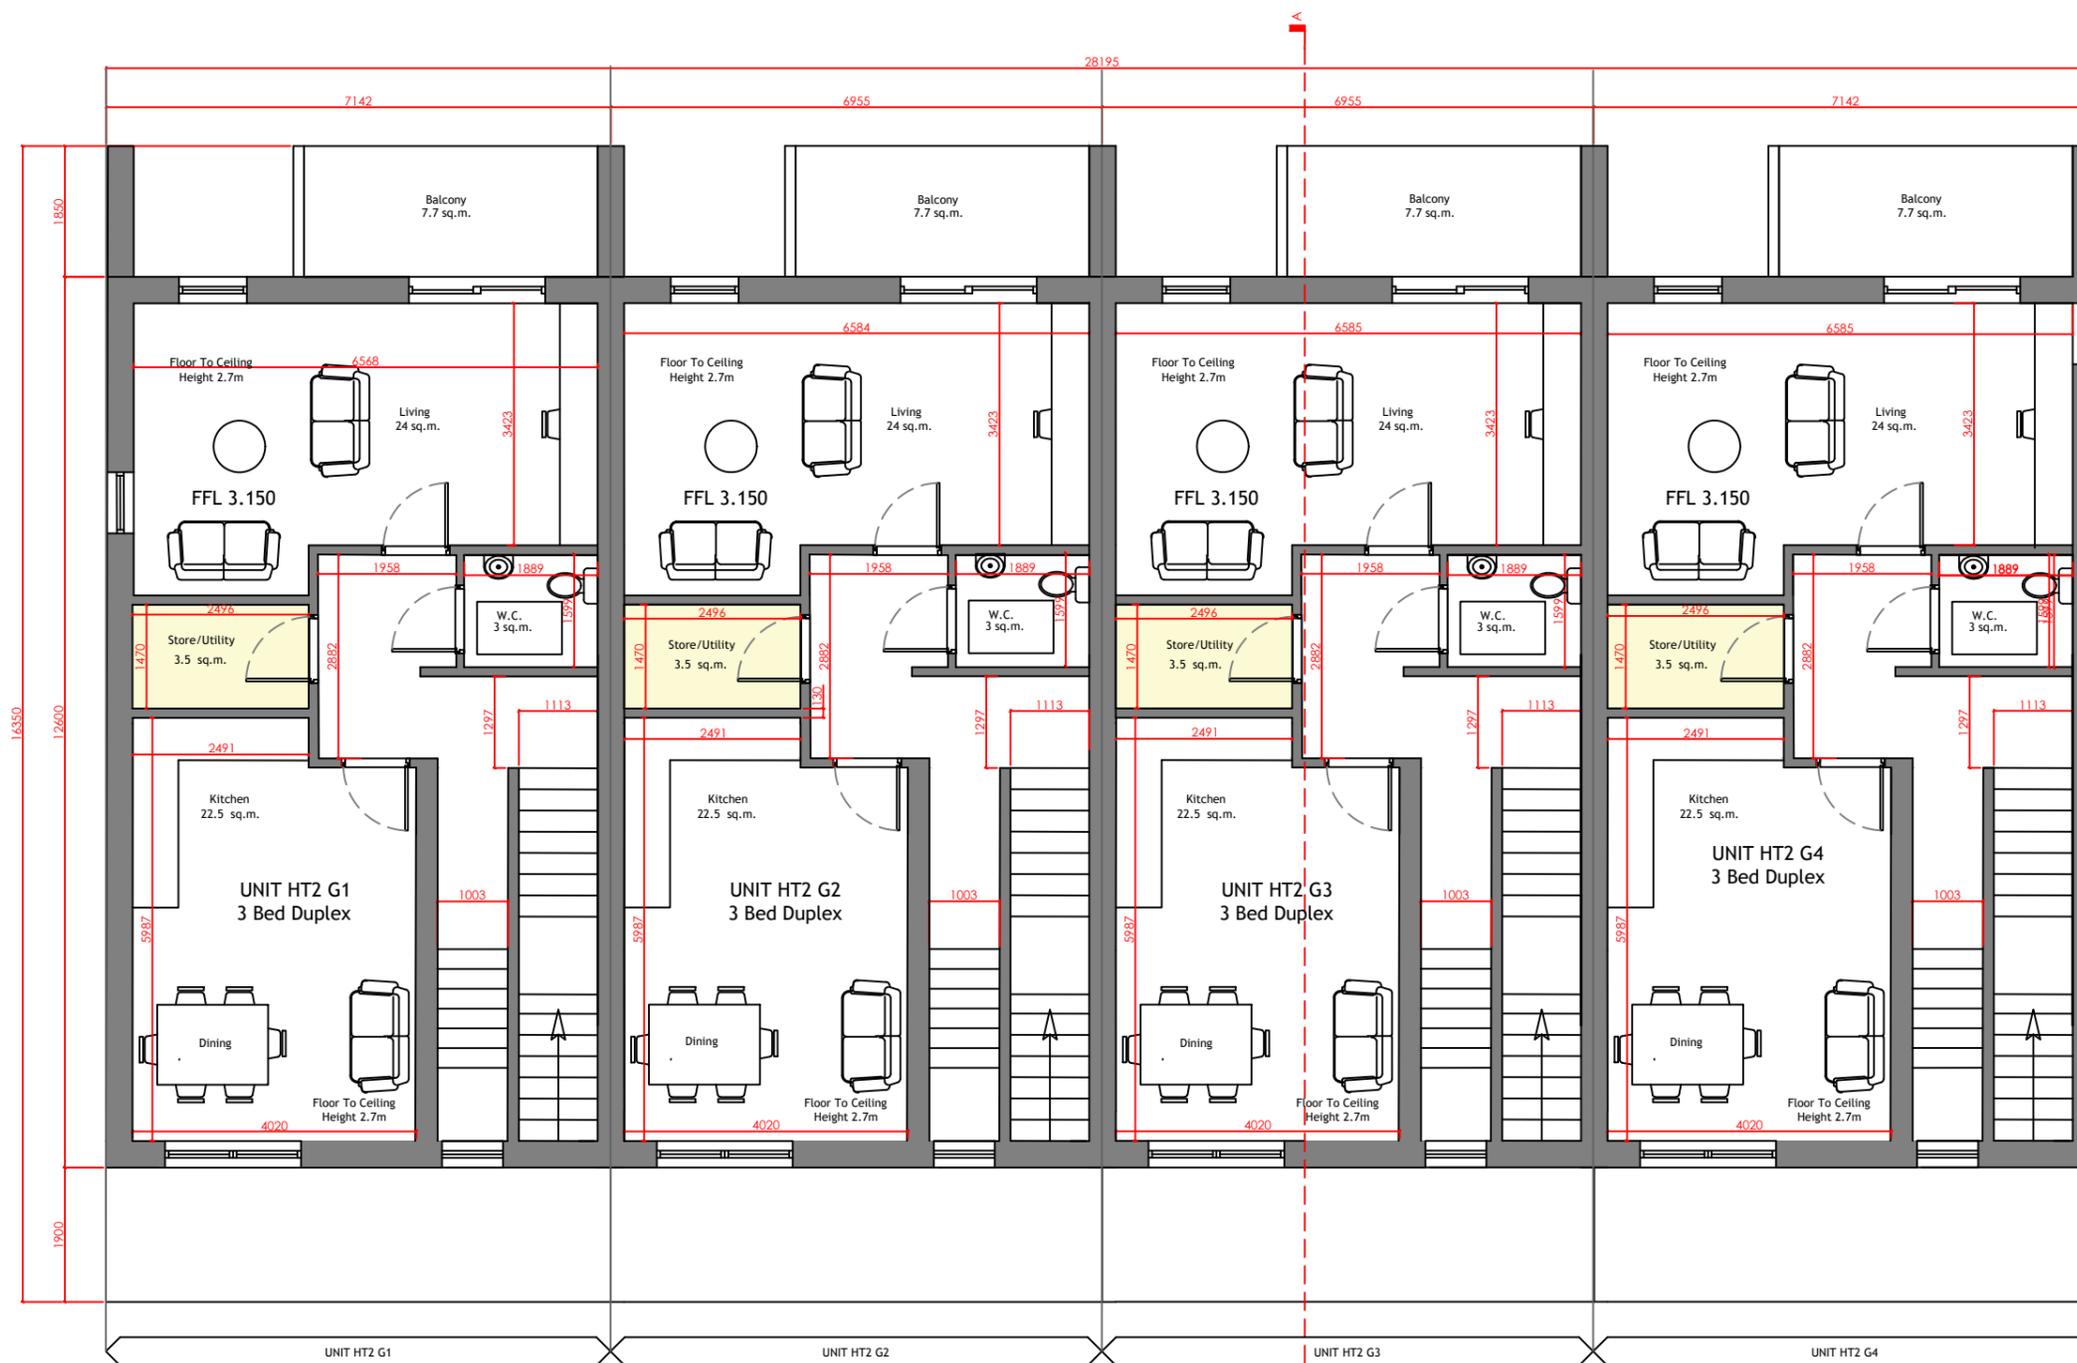


HT2 G
2 Bed Apartment & 3 Bed Duplex

 

KEY PLAN HT2

First Floor Plan

ISSUE FOR PLANNING DRAWING

B	ISSUED FOR PLANNING	03/10/25	DMos
A	ISSUED FOR INFORMATION	10/03/25	DMos
ISSUE:	REVISION:	DATE:	MADE BY:



Davide Mosca Design
 ARCHITECTURAL SERVICES

Tel: +353 64 6636363
 mob: 087 32 89 356
 40/41 High Street,
 Killarney Co.Kerry.

PROJECT:
 Lands at Ardshanavooley, Killarney, Co.Kerry

CLIENT:
 Wrightwood Developments

DRAWING TITLE:
 First Floor Plan

JOB NUMBER: DMD2411	SCALE: 1:100	DRAWING NUMBER: D2411-A21-A
DATE: 10/03/2025	TYPE: Architectural	CHK BY: DMos

COPYRIGHT - THIS IS THE PROPERTY DAVIDE MOSCA DESIGN LTD