


HT2 G
2 Bed Apartment & 3 Bed Duplex

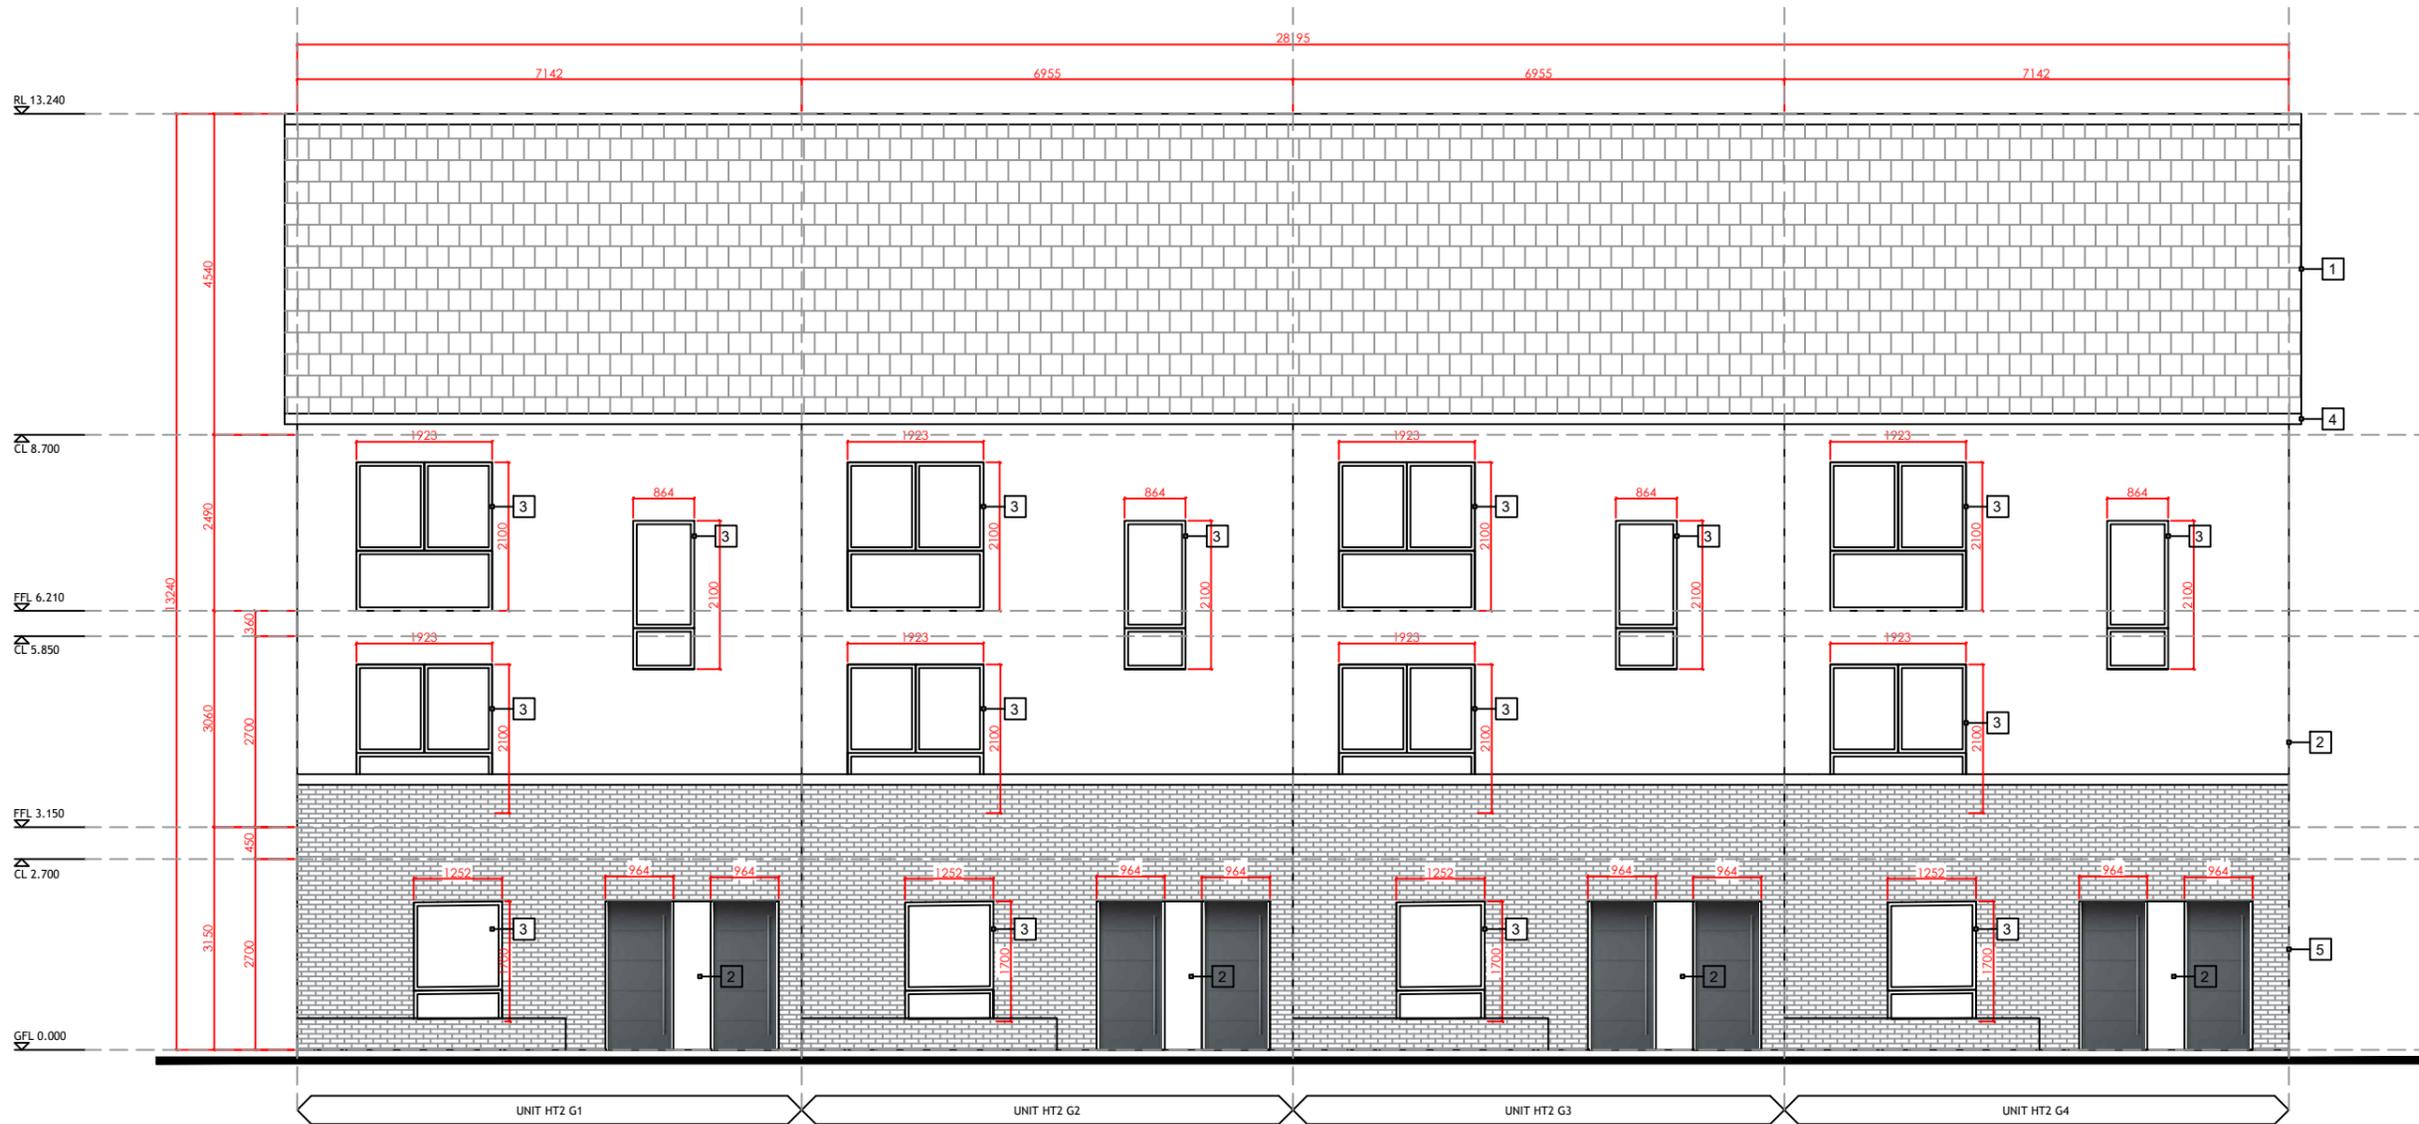

Legend
 Note: all finishes to be confirmed by client

1	Blue/Black tiles
2	Cream acrylic render finish
3	Grey windows frames
4	Grey gutters & rainwater down pipes
5	Grey brick
6	Railings

Front Elevation

ISSUE FOR PLANNING DRAWING

B	ISSUED FOR PLANNING	03/10/25	DMos
A	ISSUED FOR INFORMATION	10/03/25	DMos
ISSUE	REVISION	DATE	MADE BY



davide mosca

Davide Mosca Design
 ARCHITECTURAL SERVICES

Tel: +353 64 6636363
 mob: 087 32 89 356
 40/41 High Street,
 Killarney Co.Kerry.

PROJECT:
 Lands at Ardshanavooley, Killarney, Co.Kerry

CLIENT:
 Wrightwood Developments

DRAWING TITLE:
 Front Elevation

JOB NUMBER: DMD2411	SCALE: 1 100	DRAWING NUMBER: D2411-A23-A
DATE: 10/03/2025	TYPE: Architectural	CHK BY: DMos