


HT2 G
2 Bed Apartment & 3 Bed Duplex

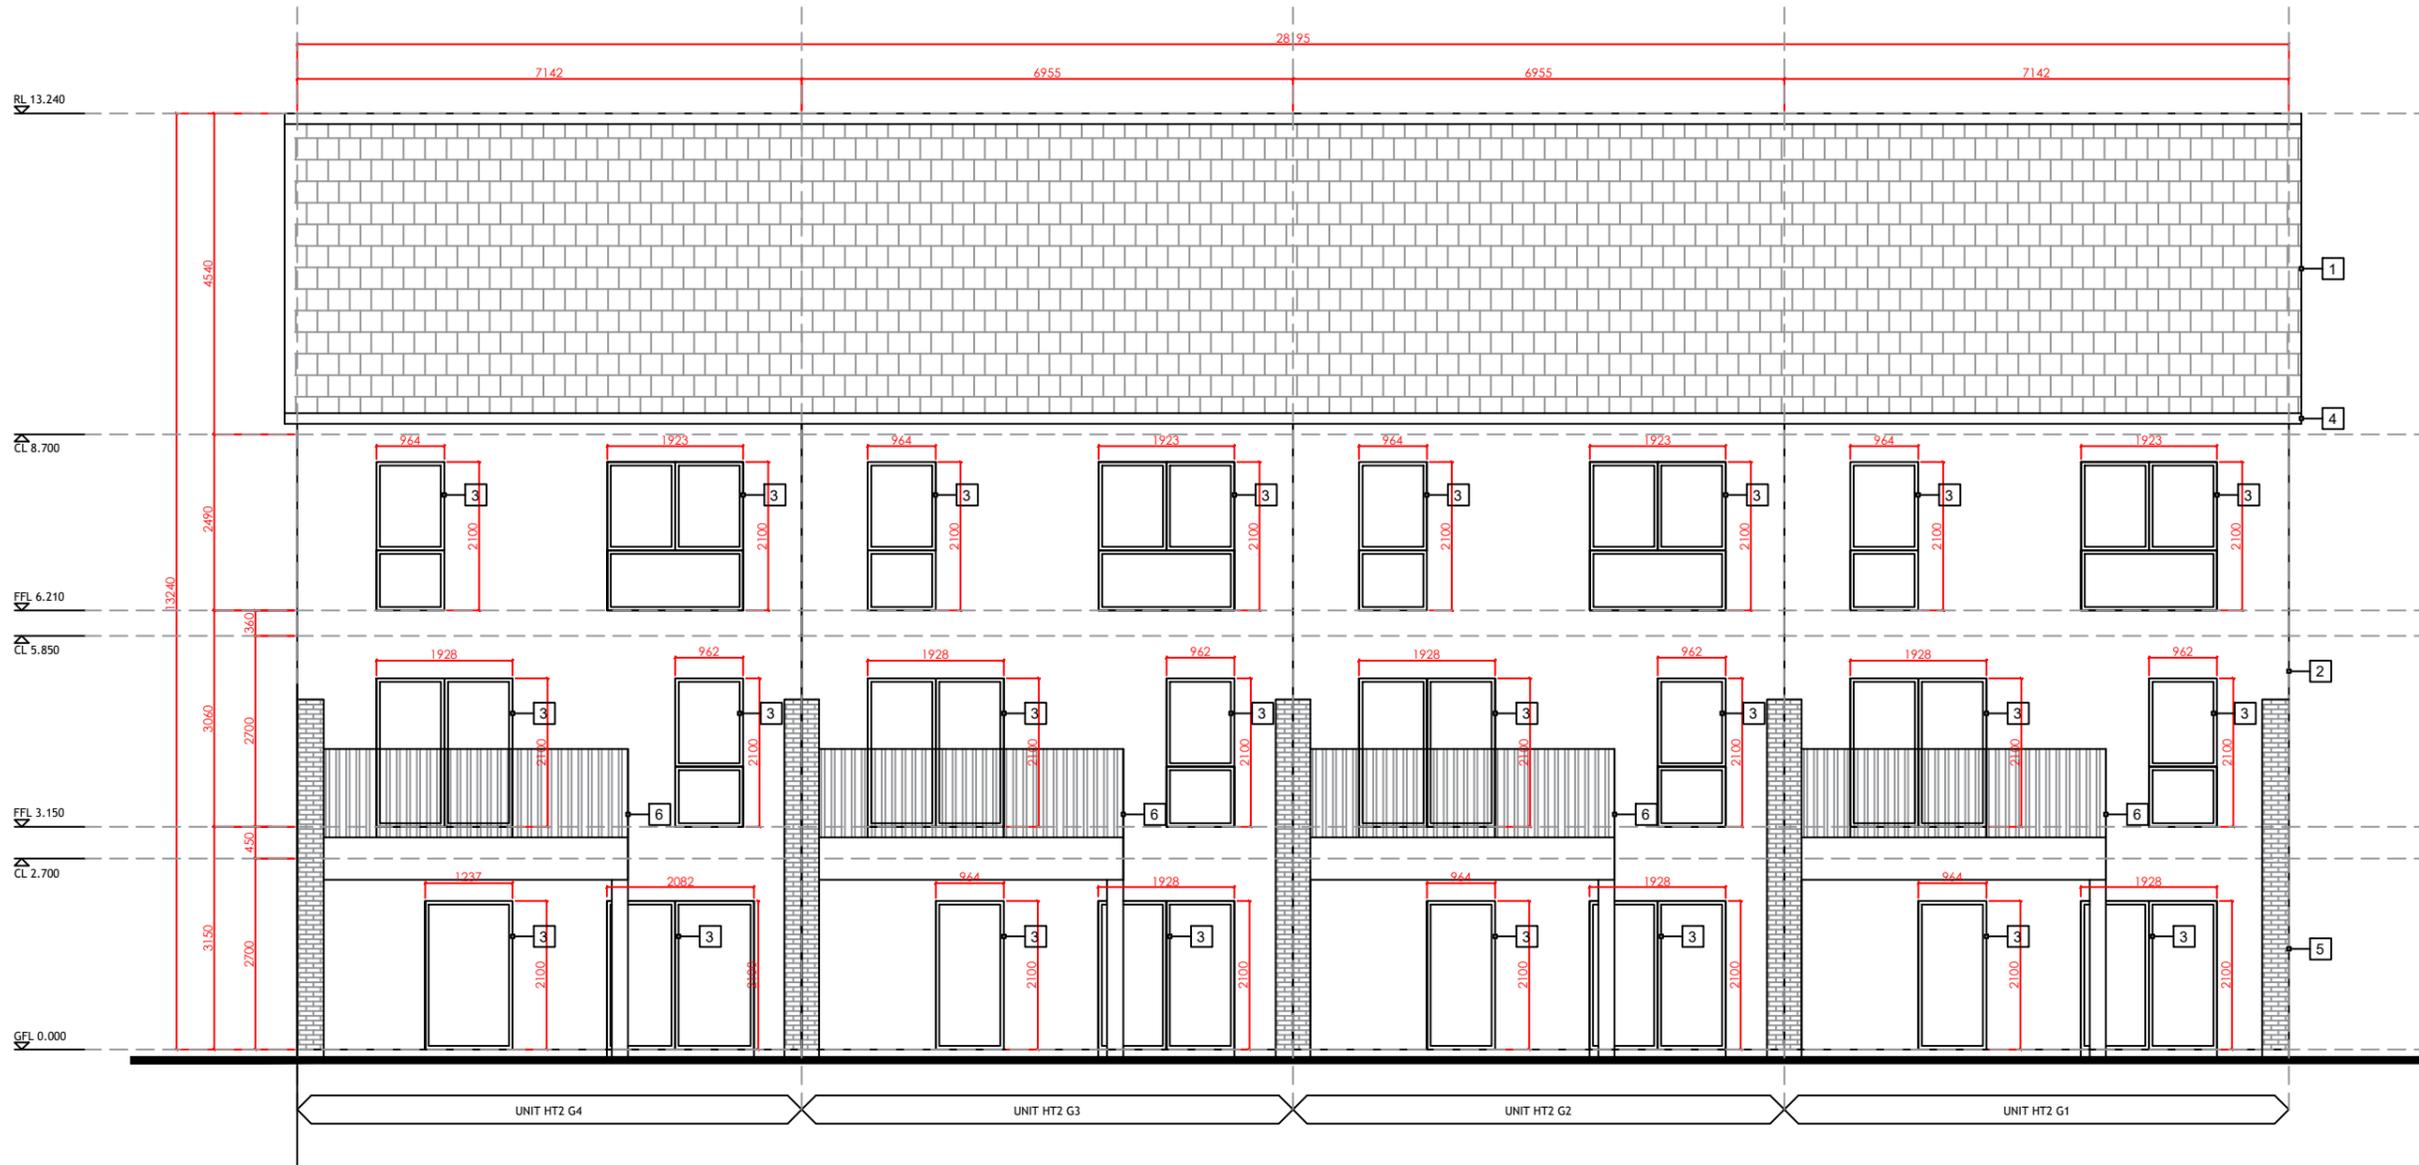

Rear Elevation

Legend
 Note: all finishes to be confirmed by client

1	Blue/Black tiles
2	Cream acrylic render finish
3	Grey windows frames
4	Grey gutters & rainwater down pipes
5	Grey brick
6	Railings

ISSUE FOR PLANNING DRAWING

B	ISSUED FOR PLANNING	03/10/25	DMos
A	ISSUED FOR INFORMATION	10/03/25	DMos
ISSUE	REVISION	DATE	MADE BY

	Davide Mosca Design ARCHITECTURAL SERVICES		
	Tel: +353 64 6636363 mob: 087 32 89 356 40/41 High Street, Killarney Co.Kerry.		
PROJECT: Lands at Ardshanavooley, Killarney, Co.Kerry			
CLIENT: Wrightwood Developments			
DRAWING TITLE: Rear Elevation			
JOB NUMBER: DMD2411	SCALE: 1 100	DRAWING NUMBER: D2411-A24-A	
DATE: 10/03/2025	TYPE: Architectural	CHK BY: DMos	