
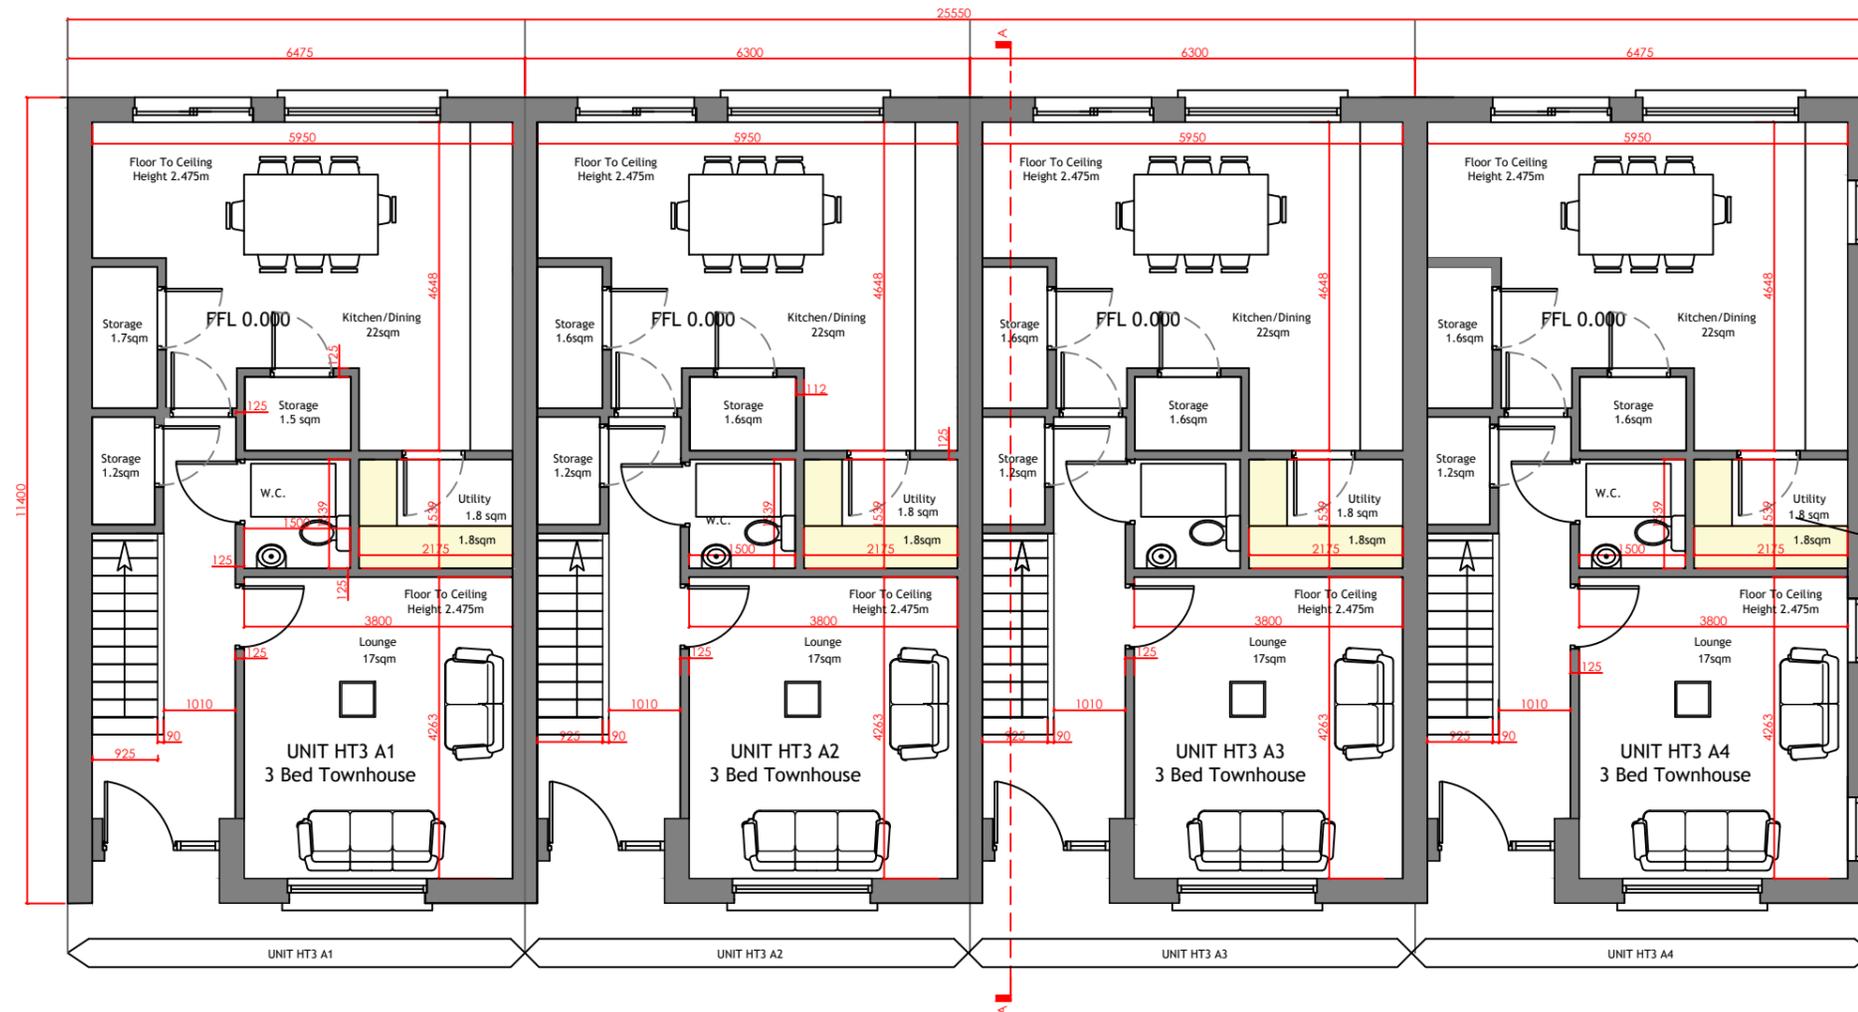


**HT3 A
3 Bed Townhouse**

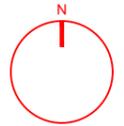

KEY PLAN HT3

Ground Floor Plan

ISSUE FOR PLANNING DRAWING

NO.	REVISION	DATE	MADE BY
B	ISSUED FOR PLANNING	03/10/25	DMos
A	ISSUED FOR INFORMATION	10/03/25	DMos

 <p>davide mosca</p>	<p><i>Davide Mosca Design</i> ARCHITECTURAL SERVICES</p> <p>Tel: +353 64 6636363 mob: 087 32 89 356 40/41 High Street, Killarney Co.Kerry.</p>		
	<p>PROJECT: Lands at Ardshanavooley, Killarney, Co.Kerry</p>		
<p>CLIENT: Wrightwood Developments</p>			
<p>DRAWING TITLE: Ground & First Floor Plans</p>			
<p>JOB NUMBER: DMD2411</p>	<p>SCALE: 1 100</p>	<p>DRAWING NUMBER: D2411-A90-A</p>	
<p>DATE: 10/03/2025</p>	<p>TYPE: Architectural</p>	<p>CHK BY: DMos</p>	