
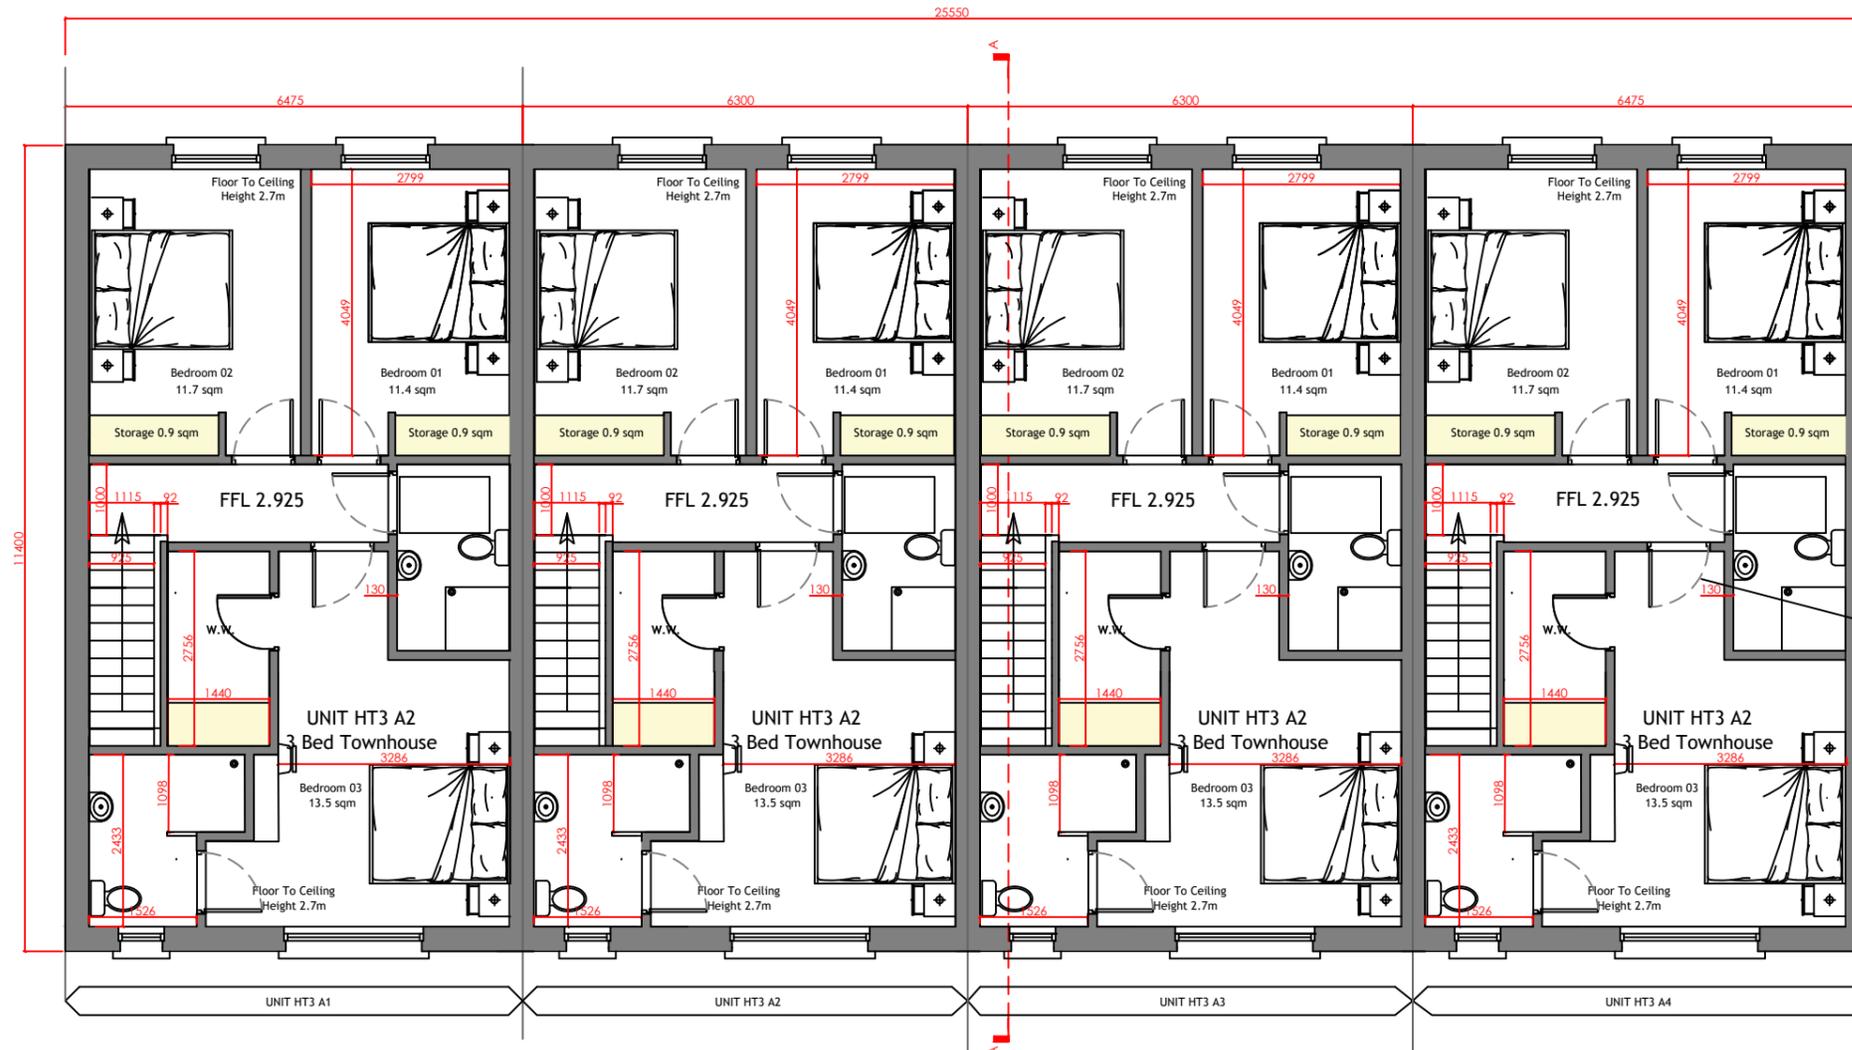


**HT3 A
3 Bed Townhouse**

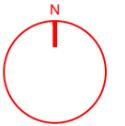

KEY PLAN HT3

First Floor Plan

ISSUE FOR PLANNING DRAWING

B	ISSUED FOR PLANNING	03/10/25	DMc
A	ISSUED FOR INFORMATION	10/03/25	DMc
ISSUE	REVISION	DATE	MAR BY

dm DESIGN
dave mosca

*Davide Mosca Design
ARCHITECTURAL SERVICES*

Tel: +353 64 66363
mob: 087 32 89 3
40/41 High Stre
Killamey Co.Ken

PROJECT:
Lands at Ardshanavooley, Killamey, Co.Kerry

CLIENT:
Wrightwood Developments

DRAWING TITLE:
Ground & First Floor Plans

JOB NUMBER: DMD2411	SCALE: 1 100	DRAWING NUMBER: D2411-A91-A
DATE: 10/03/2025	TYPE: Architectural	CHK BY: DMos