


HT3 A
3 Bed Townhouse

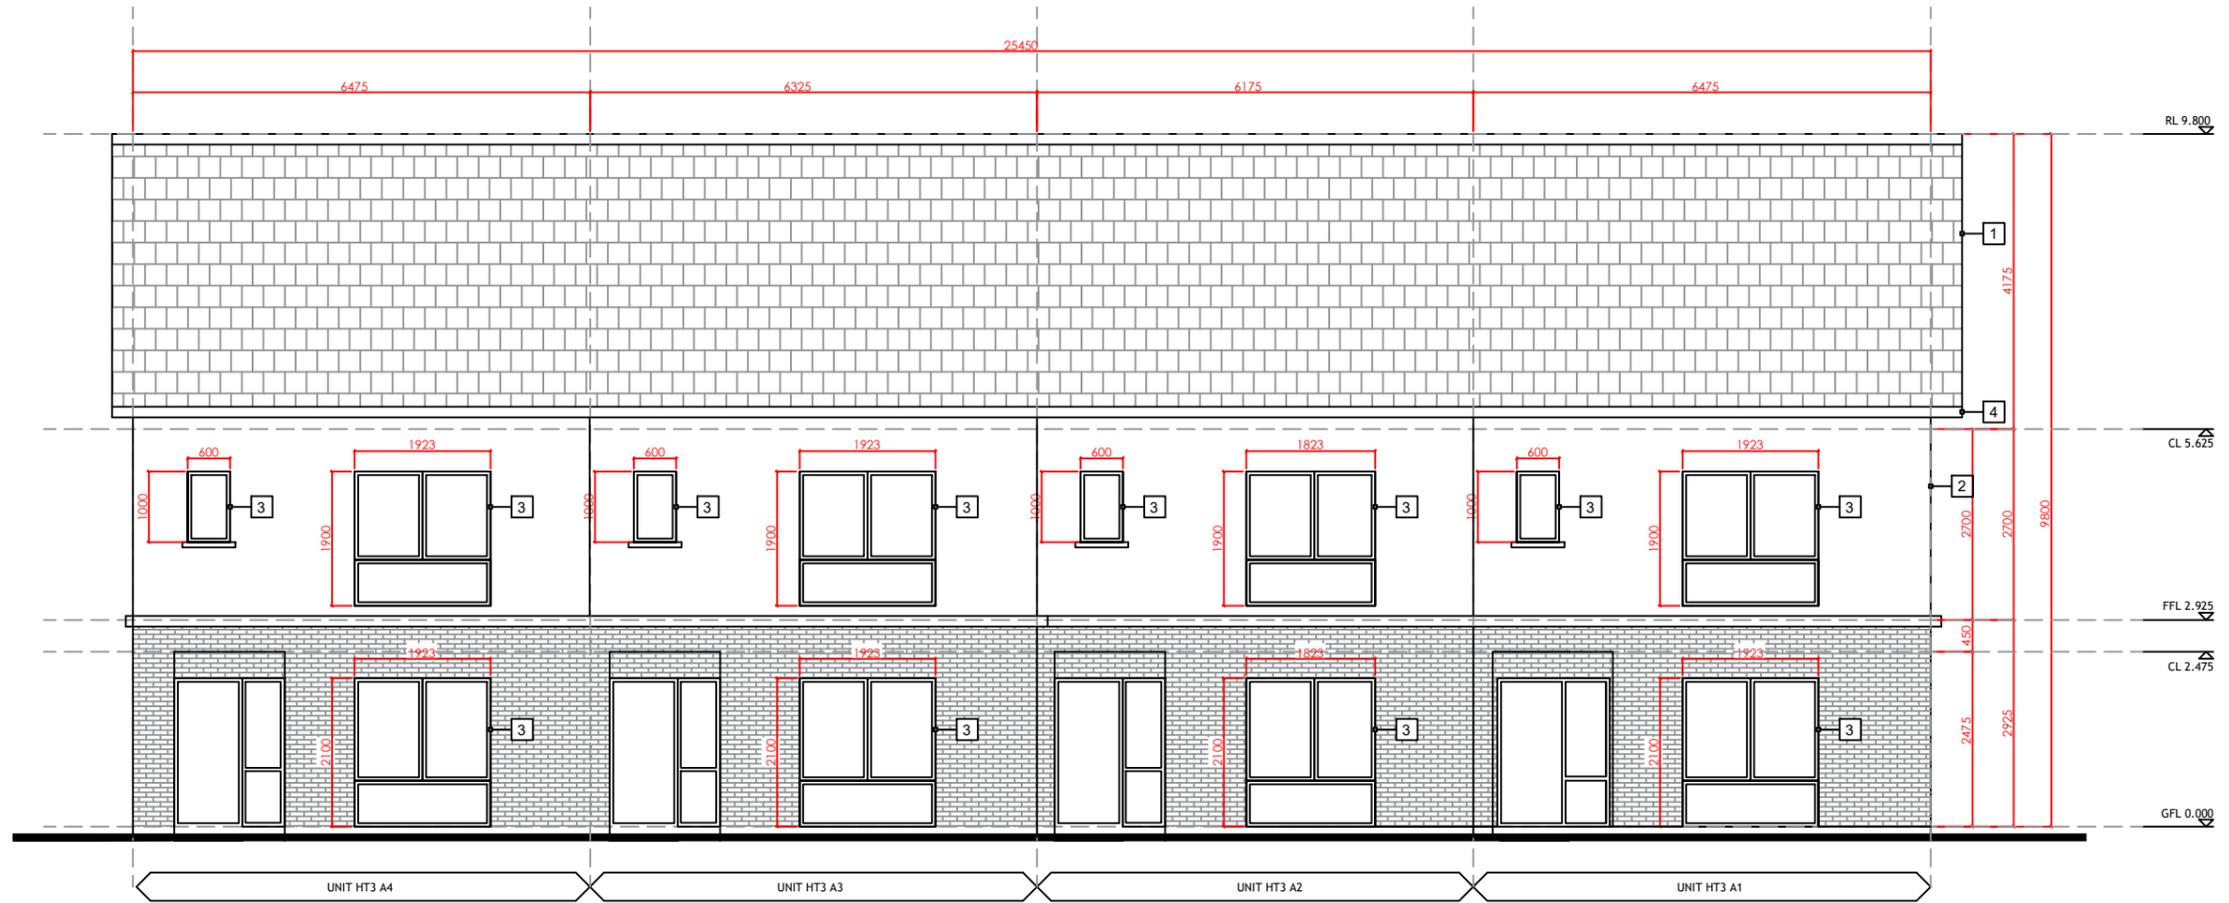

Legend
Note: all finishes to be confirmed by client

- 1 Blue/Black tiles
- 2 Cream acrylic render finish
- 3 Grey windows frames
- 4 Grey gutters & rainwater down pipes
- 5 Grey brick
- 6 Railings

Front Elevation

ISSUE FOR PLANNING DRAWING

NO.	REVISION	DATE	MADE BY
B	ISSUED FOR PLANNING	03/10/25	DMos
A	ISSUED FOR INFORMATION	10/03/25	DMos

dm DESIGN
davide mosca

Davide Mosca Design
ARCHITECTURAL SERVICES

Tel: +353 64 6636363
mob: 087 32 89 356
40/41 High Street,
Killarney Co.Kerry.

PROJECT: Lands at Ardshanavooley, Killarney, Co.Kerry		
CLIENT: Wrightwood Developments		
DRAWING TITLE: Front & Rear Elevations		
JOB NUMBER: DMD2411	SCALE: 1 100	DRAWING NUMBER: D2411-A92-A
DATE: 10/03/2025	TYPE: Architectural	CHK BY: DMos