


01 Site Location Plan  
1:2500

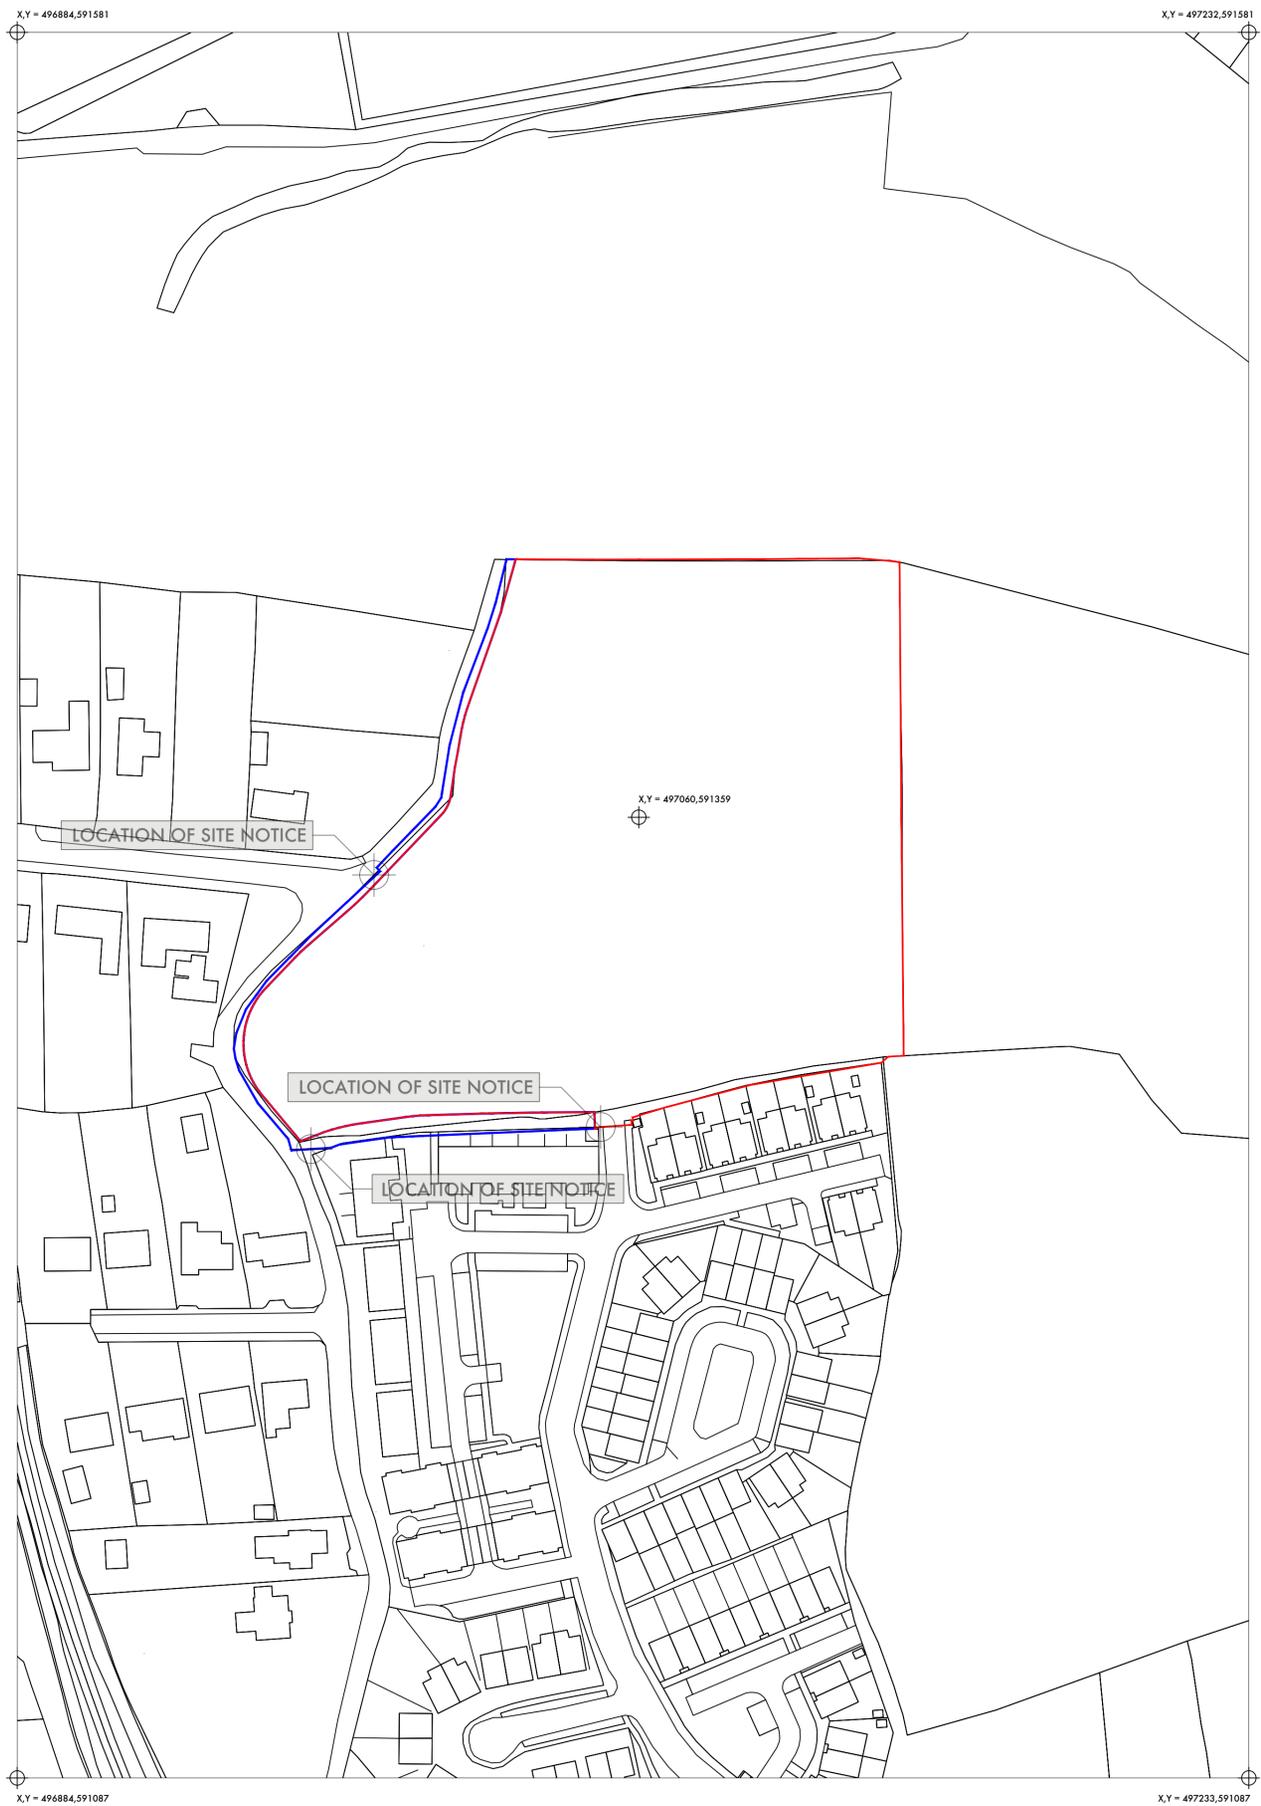

02 Site Location Plan  
1:1000

Description:  
Digital Landscape Model (DLM)

Publisher / Source:  
Tailte Éireann

Data Source / Reference:  
PRIME2

File Format:  
Autodesk AutoCAD (DWG\_R2013)

File Name:  
v\_50443253\_1.dwg

Clip Extent / Area of Interest (AOI):  
LLX,LLY= 496803.8583,590800.7125  
LRX,LRX= 497418.8583,590800.7125  
ULX,ULY= 496803.8583,591630.7125  
URX,URY= 497418.8583,591630.7125

Projection / Spatial Reference:  
Projection= IRENET95\_Irish\_Transverse\_Mercator

Centre Point Coordinates:  
X,Y= 497111.3583,591215.7125

Reference Index:  
Map Series | Map Sheets  
1:1,000 | 6084-02  
1:2,500 | 6039-C

Data Extraction Date:  
Date= 15-Jan-2025

Source Data Release:  
DCMLS Release V1.183.119

Product Version:  
Version= 1.4

License / Copyright:  
Compiled and published by:  
Tailte Éireann,  
Phoenix Park,  
Dublin 8,  
Ireland.  
D08F6E4

www.tailte.ie

Any unauthorised reproduction infringes Tailte Éireann copyright.

No part of this publication may be copied, reproduced or transmitted in any form or by any means without the prior written permission of the copyright owner.

The representation on this map of a road, track or footpath is not evidence of the existence of a right of way.

This topographic map does not show legal property boundaries, nor does it show ownership of physical features.


© Tailte Éireann, 2024  
All rights reserved.

Ní ceadmhach aon chuid den fhóisceach seo a chúipeáil, a tairgeadh ná a tharchur in aon fhoirm ná ar aon bhealach gan cead i scríbhinn roimh ré i'n Éir an chúlpháirt.

Ní hionann bóthar, bealach nó cosán a bheith ar an léarscail seo agus fianaise ar chad sli.

Ní thaispeánann an léarscail topagrafach seo teorainneachar éadmhaine dhíhata, agus ní éiríonn sé aon éireacht ar ghnéithe físcieacha.

Gach cead ar cosnamh.

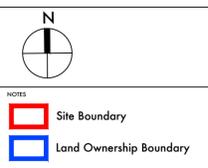

REV DATE REVISION DESCRIPTION DRAWN BY

**R. GRAHAM O'SULLIVAN ARCHITECT**  
ARCHITECT · DESIGNER · CONSTRUCTION CONSULTANT  
48 EVERTON AVENUE, CARLUK, DUBLIN 7, IRELAND D07 T327 E: graham@rosullivan.ie T: +353 2047 475 713

PROJECT LANDS AT ARDSHANAVOOLEY  
PROJECT LOCATION KILLARNEY, CO. KERRY  
CLIENT WRIGHTWOOD  
DRAWING TITLE SITE LOCATION MAP

PROJECT NUMBER 10029 DATE Oct 2024 DRAWN BY GOS  
DRAWING 1000 REV 02 SCALE 1:1000  
DRAWING PREPARED BY GRAHAM O'SULLIVAN, 48 EVERTON AVENUE, DUBLIN 7, D07 T327  
DRAWING REVISED BY PLANNING AT

© I may recall from the drawings. All information on this drawing is the property of the designer. No part of this drawing may be reproduced or transmitted in any form or by any means without the prior written permission of the copyright owner. This drawing is the property of the designer and is not to be used for any other purpose without the prior written permission of the designer. The designer is not liable for any errors or omissions in this drawing.