






- NOTES
- | Site Boundary
  - | Land Ownership Boundary
  - | Existing Site Contour

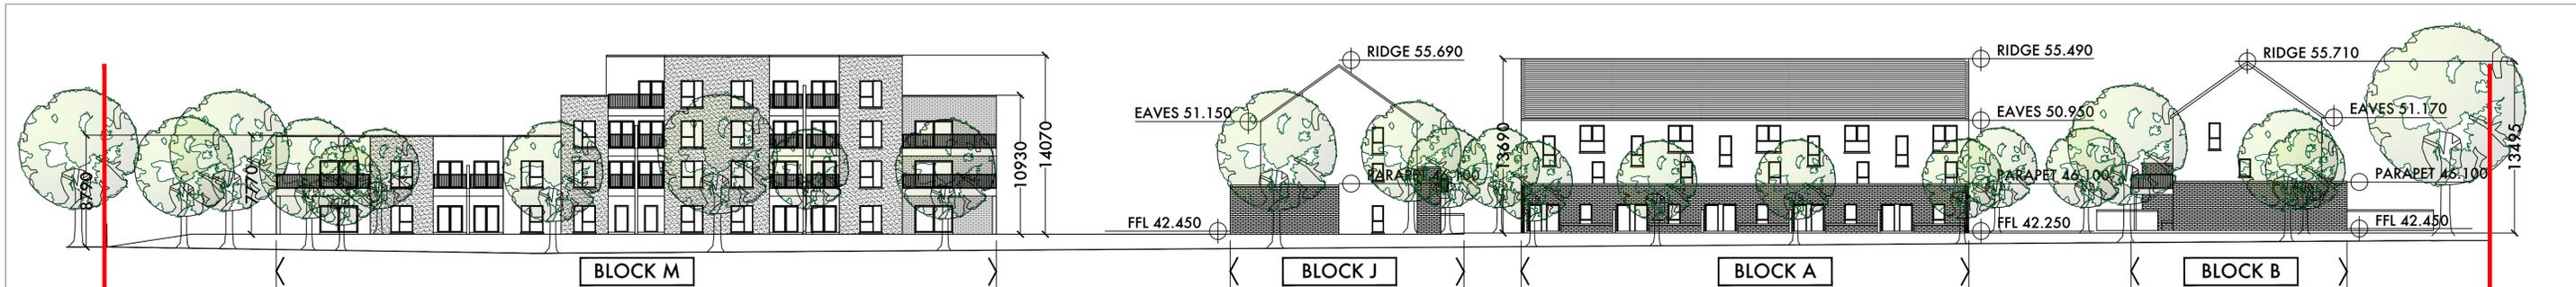


04 Site Elevation - South  
1005 1:250

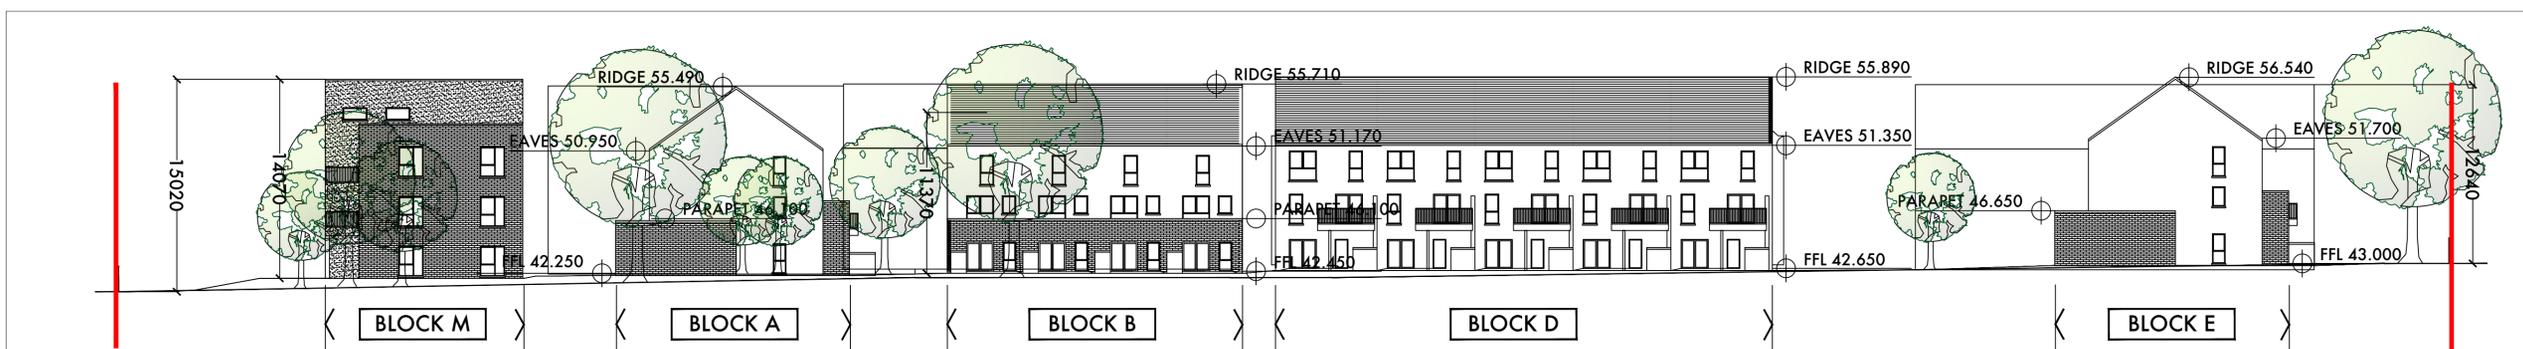

03 Site Elevation - East  
1005 1:250

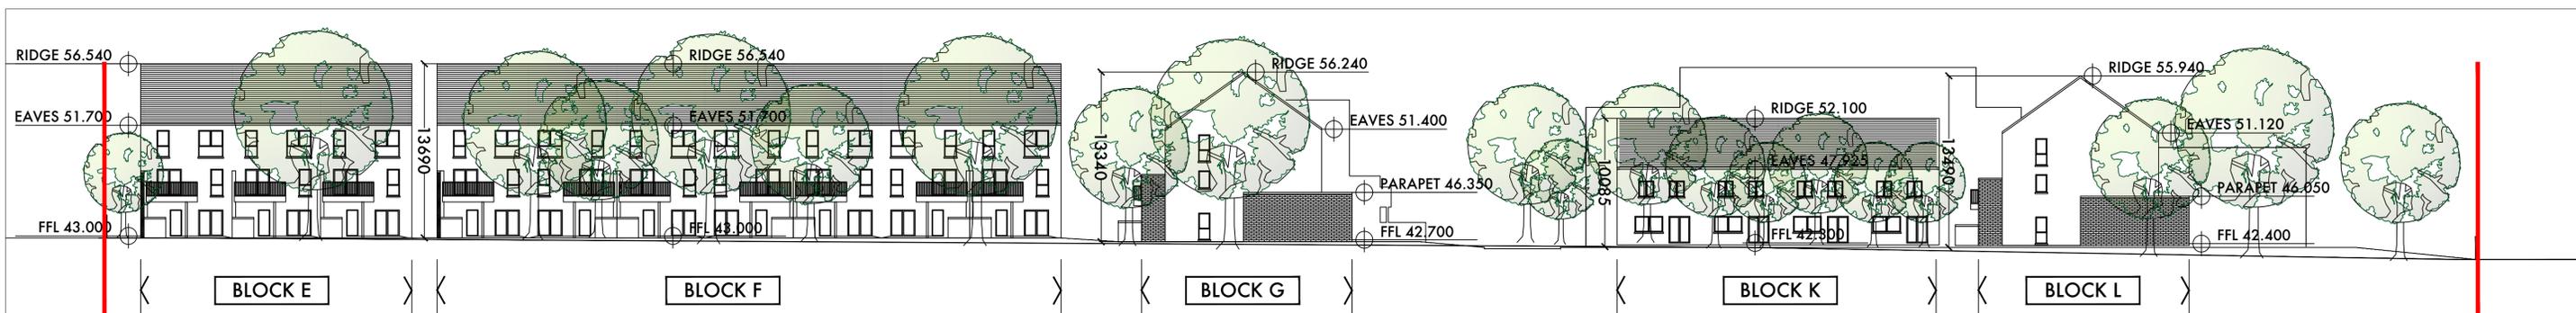

02 Site Elevation - North  
1005 1:250

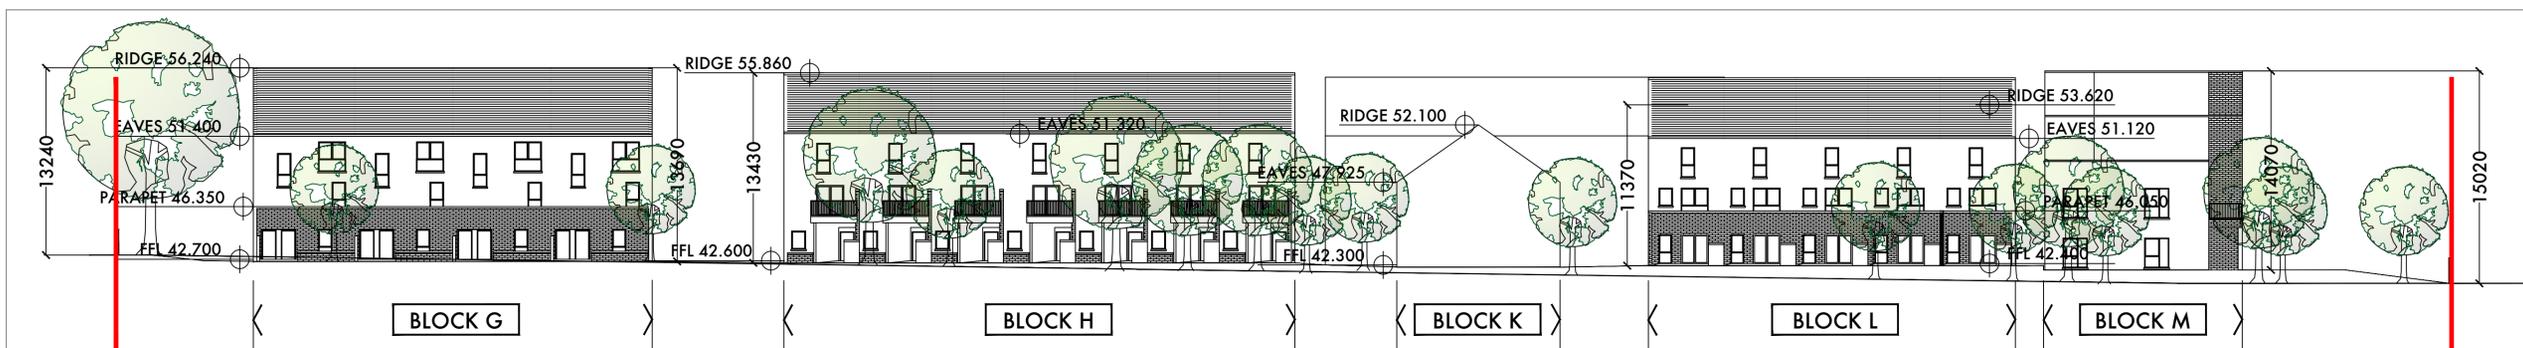

01 Site Elevation - West  
1005 1:250

REV	DATE	REVISION/DESCRIPTION	DRAWN BY
<b>R. GRAHAM O'SULLIVAN ARCHITECT</b>			
ARCHITECT - DESIGNER - CONSTRUCTION CONSULTANT			
48 EVERTON AVENUE, CARLUK, DUBLIN 7, IRELAND D07 T227 E: graham@rosullivan.com T: +353 0084 474 7114			
PROJECT	LANDS AT ARDSHANAVOOLEY		
PROJECT LOCATION	KILLARNEY, CO. KERRY		
CLIENT	WRIGHTWOOD		
DRAWING TITLE	PROPOSED SITE ELEVATIONS		
PROJECT NUMBER	10029	DATE	Oct 2024
DRAWING	1005	REV	02
DRAWING PREPARED BY	GRAMHAM O'SULLIVAN, 48 EVERTON AVENUE, DUBLIN 7, D07 T227		
DRAWING STATUS	PLANNING		
SCALE	AT		