



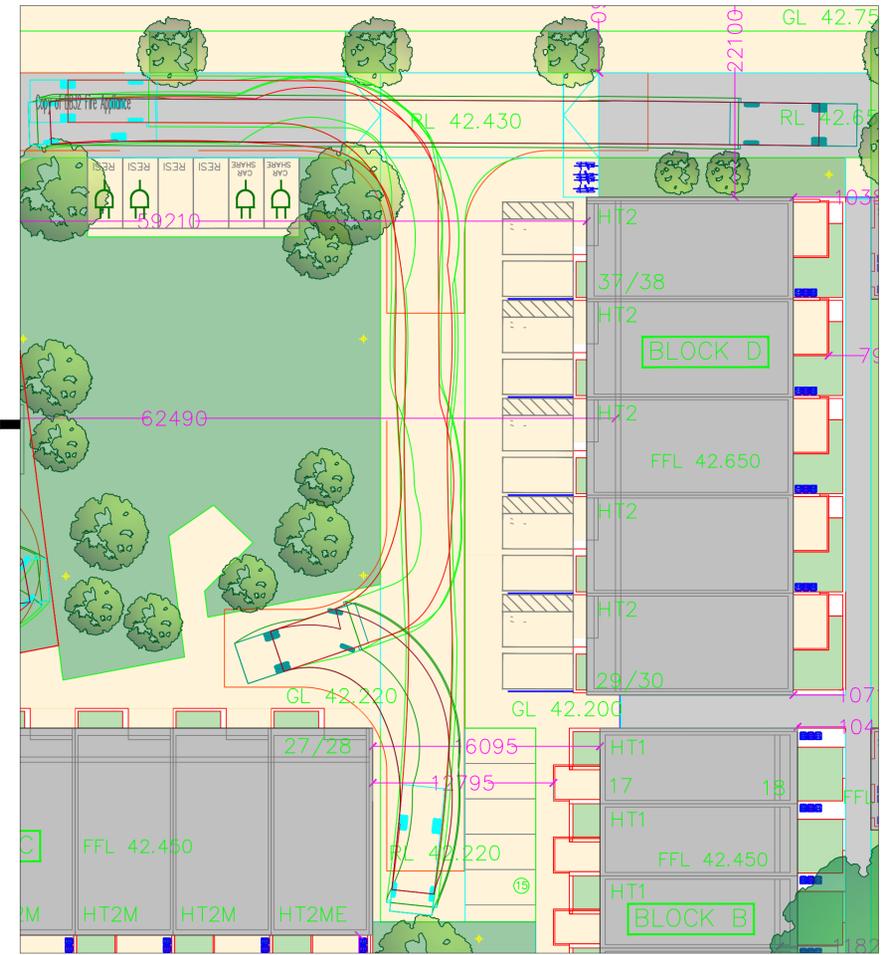


Site Layout Plan
Scale 1:500

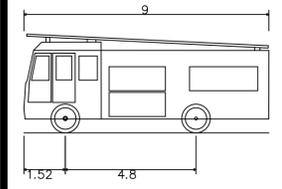

Fire Truck
Scale 1:250




Fire Appliance
 Overall Length 9.000m
 Overall Width 3.000m
 Overall Body Height 3.620m
 Min Body Ground Clearance 0.505m
 Track Width 3.000m
 Lock-to-lock time 6.00s
 Curb to Curb Turning Radius 7.910m

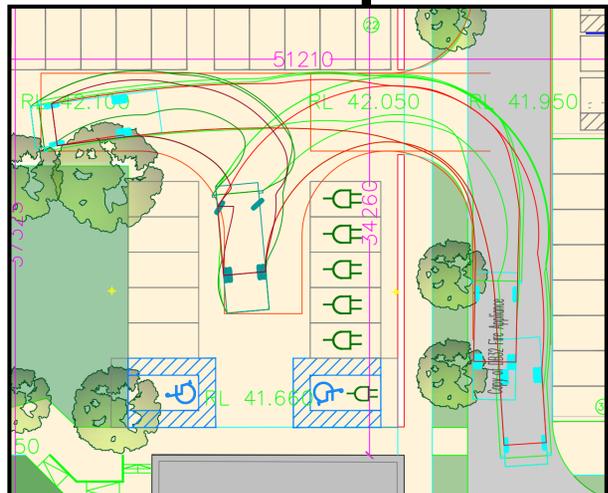

Fire Truck
Scale 1:250



Fire Truck
Scale 1:250

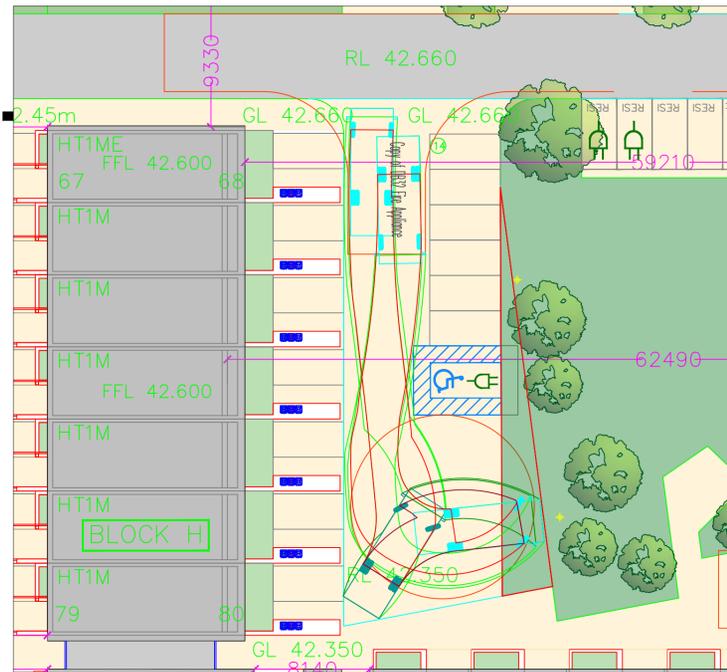

Fire Truck
Scale 1:250

Rev	By	Date	Description
01	PN	15/12/25	Issued for Information

Drawing Status: PLANNING
Not for construction

Project Title: Mixed Development at Ardshanavooley Killarney, Co. Kerry

Drawing Title: Fire Truck Autotrack

Client: Wrightwood Developments Ltd.

M.H.L. & Associates Ltd.
Consulting Engineers
 Unit 1B, The Atrium, Blackpool, Cork
 Tel: 021-4840214
 Fax: 021-4840215
 E-Mail: info@mhl.ie

Designed: JD	Drawn: PN	Checked: JD
Scale: As Shown @ A1	Date: DEC 2025	
Job No: 24078TT	Drawing No: 24078TT-FT1-D01	Revision: 01