





Site Layout Plan
Scale 1:500

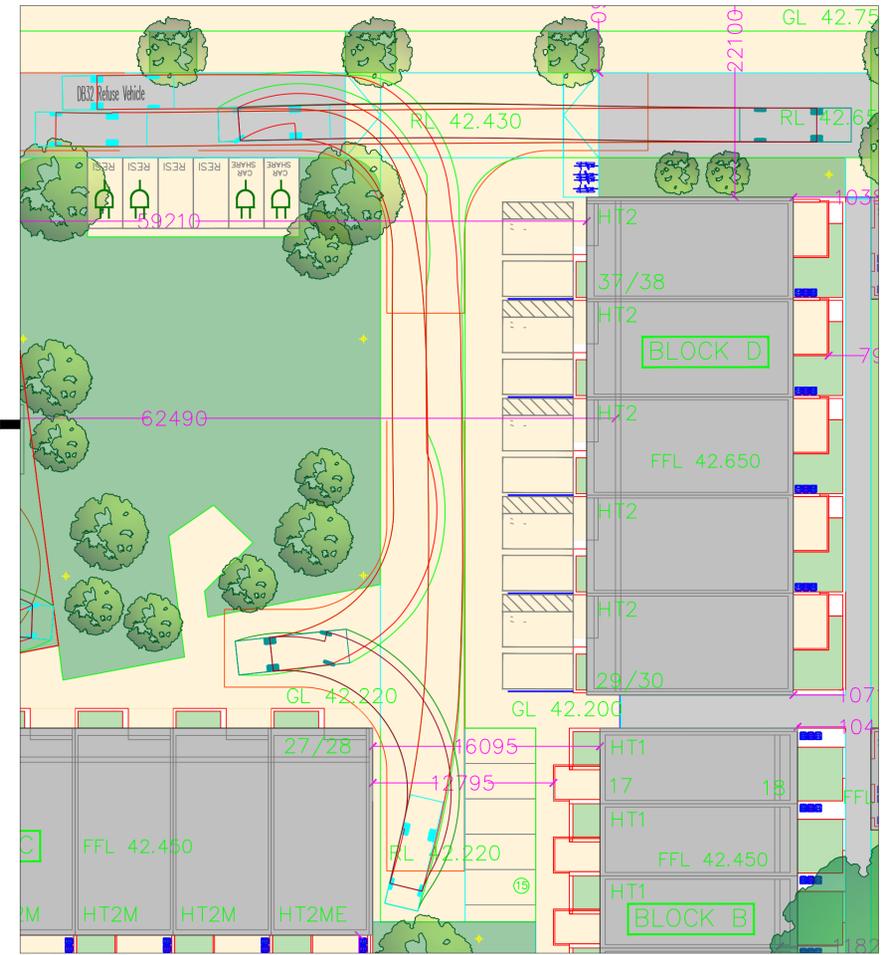


Refuse Truck
Scale 1:250

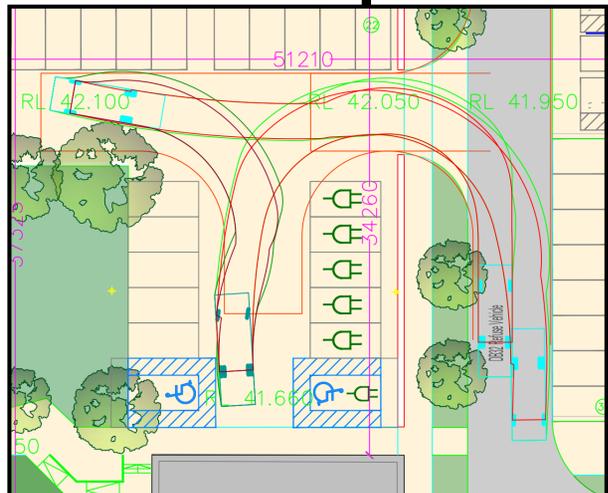


Refuse Truck
Scale 1:250



Refuse Truck
Scale 1:250

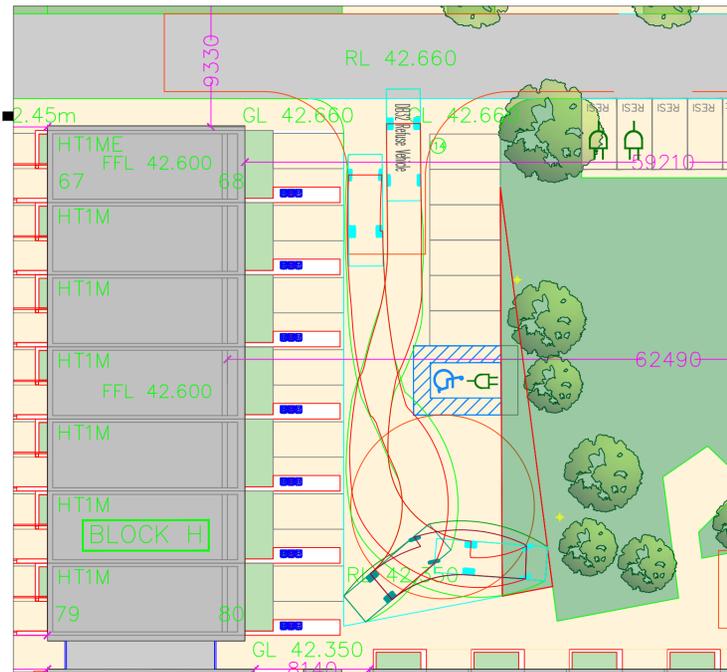

Refuse Truck
Scale 1:250

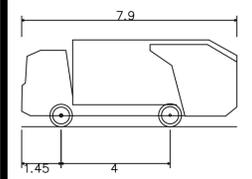

DB32 Refuse Vehicle
 Overall Length 7.900m
 Overall Width 2.400m
 Overall Body Height 3.183m
 Min Body Ground Clearance 0.388m
 Max Track Width 2.400m
 Lock-to-lock time 6.00s
 Curb to Curb Turning Radius 9.625m

Rev	By	Date	Description
01	PN	15/12/25	Issued for Information

Drawing Status: PLANNING
Not for construction

Project Title: Mixed Development at Ardshanavooley
Killarney, Co. Kerry

Drawing Title: Refuse Truck Autotrack

Client: Wrightwood Developments Ltd.

M.H.L. & Associates Ltd.
Consulting Engineers

MHL

Unit 1B,
The Atrium,
Blackpool,
Cork

Tel: 021-4840214
Fax: 021-4840215
E-Mail: info@mhl.ie

Designed: JD	Drawn: PN	Checked: JD
Scale: As Shown @ A1	Date: DEC 2025	
Job No: 24078TT	Drawing No: 24078TT-RT1-001	Revision: 01