


Sheltered Accommodation and Apartments

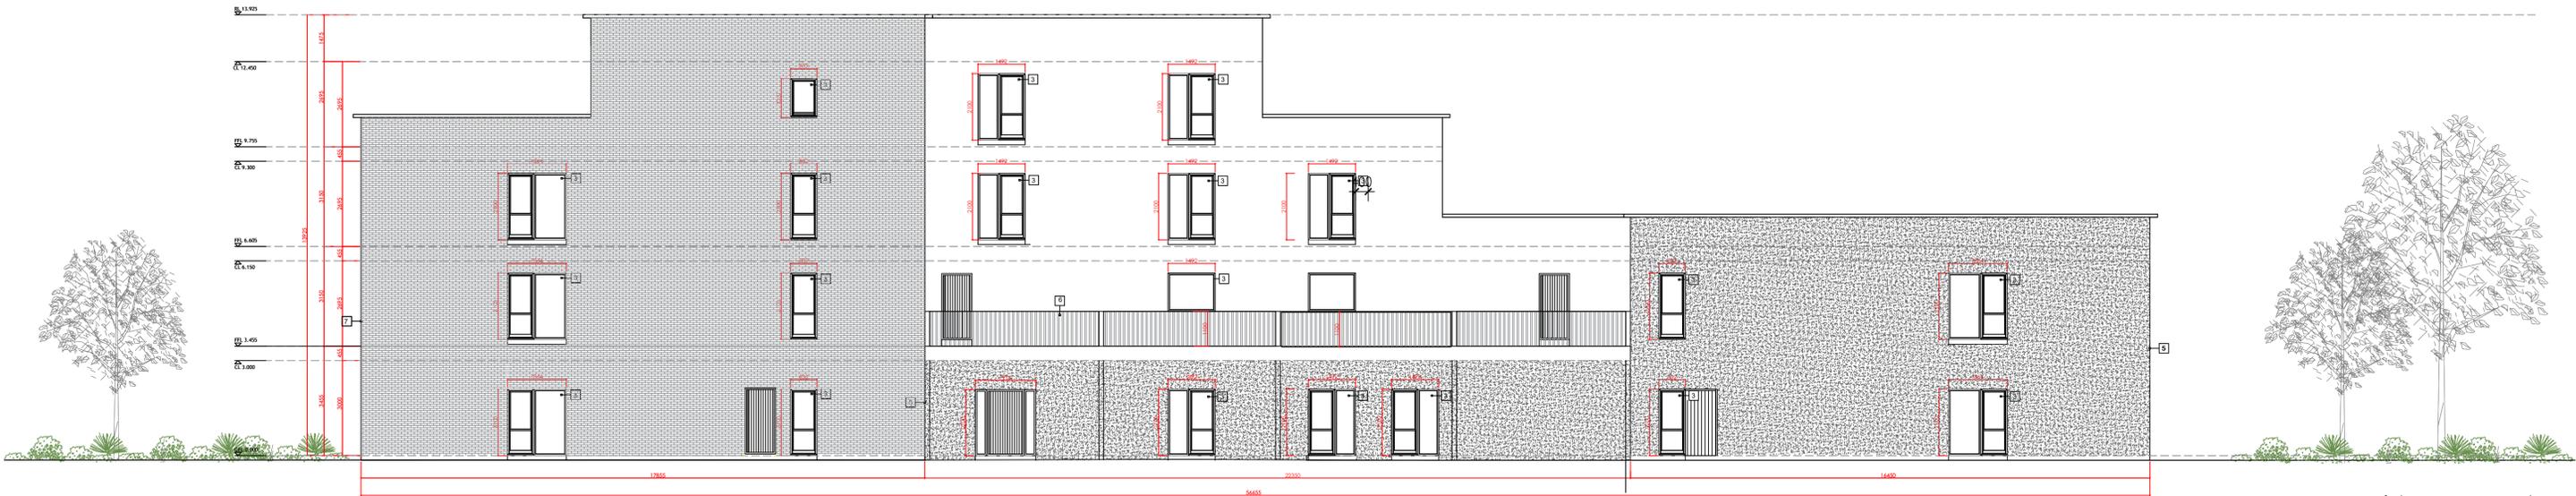

Front Elevation



Rear Elevation

Legend

- 1 Blue/Black tile
- 2 Cream acrylic render finish
- 3 Grey pattern & rainwater down pipes
- 4 Acrylic render finish colour TBC
- 5 Brickwork
- 6 Grey brick

ISSUE FOR PLANNING DRAWING

REV	DESCRIPTION	DATE	BY
A	ISSUED FOR INFORMATION	10/03/25	DMos

dm Davide Mosca Design
 ARCHITECTURAL SERVICES
 Tel: +353 64 6636363
 Mob: 087 32 89 336
 40-41 High Street
 Killybegs Co. Kerry

Lands at Ardshamwooley, Killybegs, Co. Kerry
 WRIGHTWOOD DEVELOPMENTS
 Front & Rear Elevations
 DMD2411 1:100 D2411-A20-A
 10/03/2025 Architectural DMos

COPYRIGHT: THIS IS THE PROPERTY OF DAVIDE MOSCA DESIGN LTD