



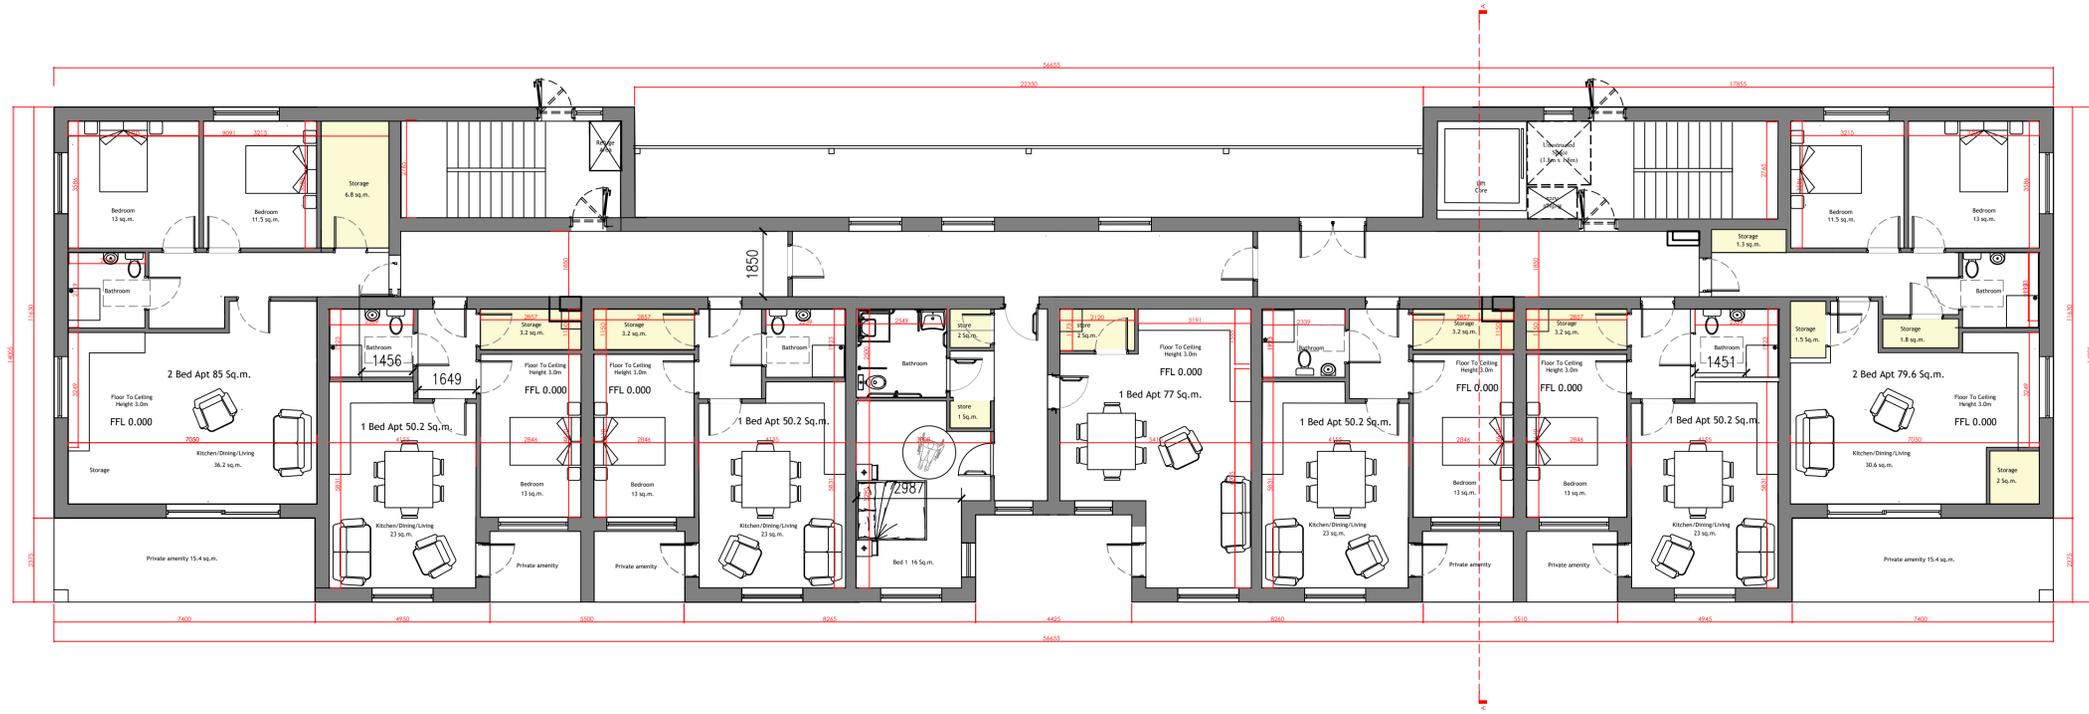

Ground Floor

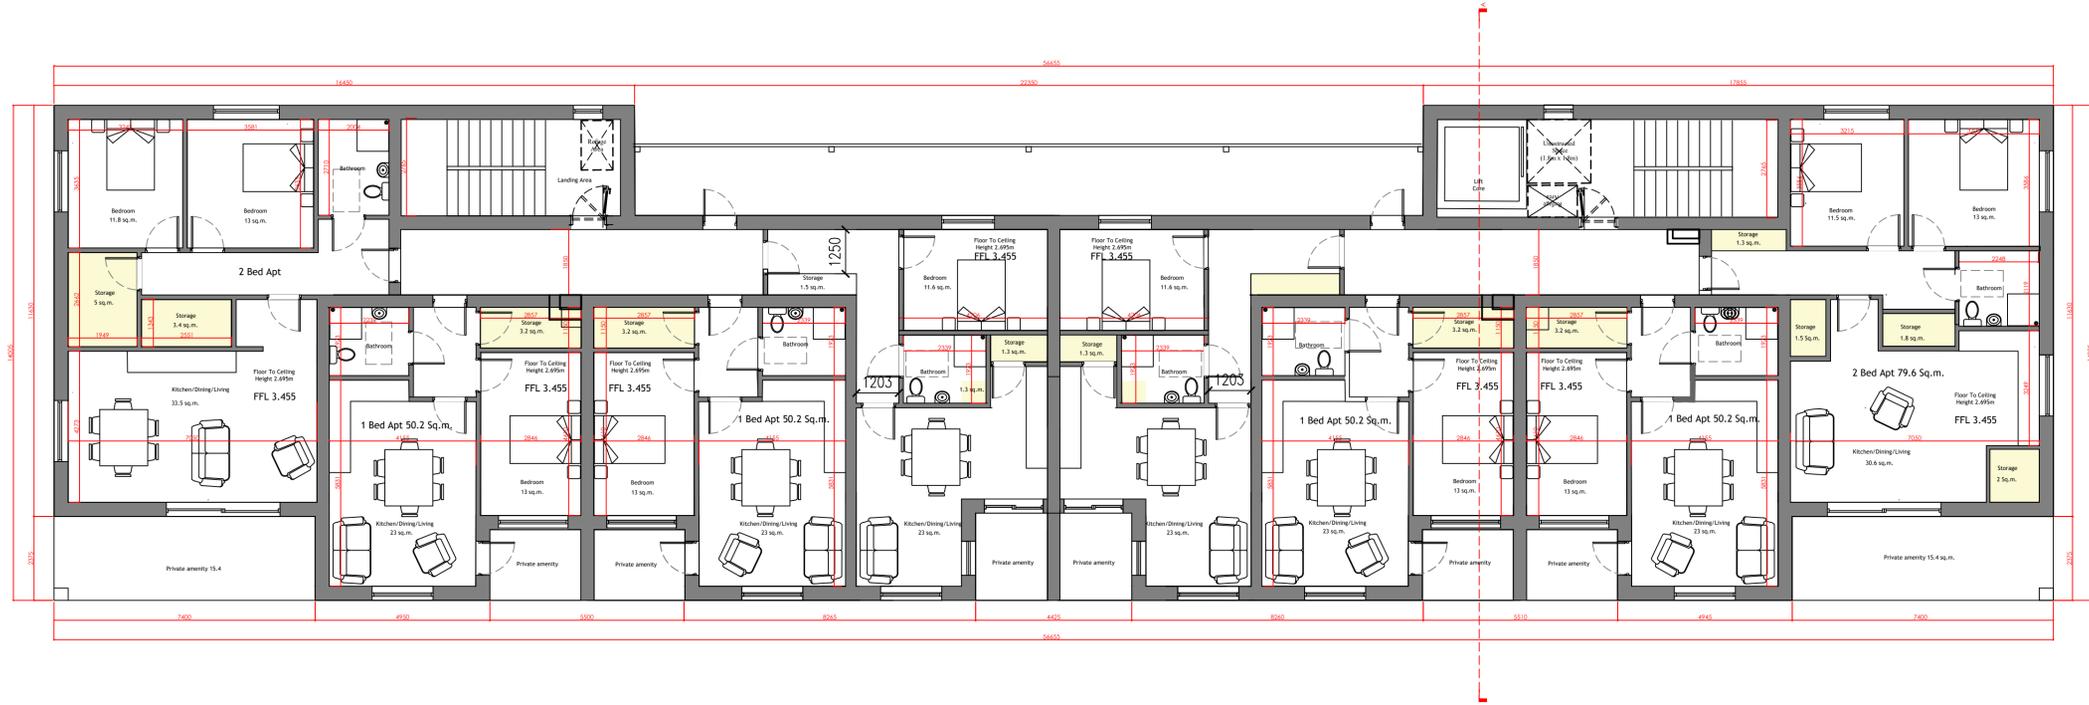

First Floor



NO. ISSUE	DATE	ISSUED BY
A	10/03/25	DMos
ISSUED FOR INFORMATION		
 <b>Davide Mosca Design</b> ARCHITECTURAL SERVICES Tel: +353 64 6636363 Mob: 087 32 89 356 40-41 High Street, Killybegs Co. Kerry		
Lands at Ardsharvooley, Killarney, Co. Kerry		
Wrightwood Developments		
Ground & First Floor Plans		
NO. ISSUE	DATE	ISSUED BY
DMD2411	1 100	D2411-A20-A
10/03/2025	Architectural	DMos

ISSUE FOR PLANNING DRAWING