



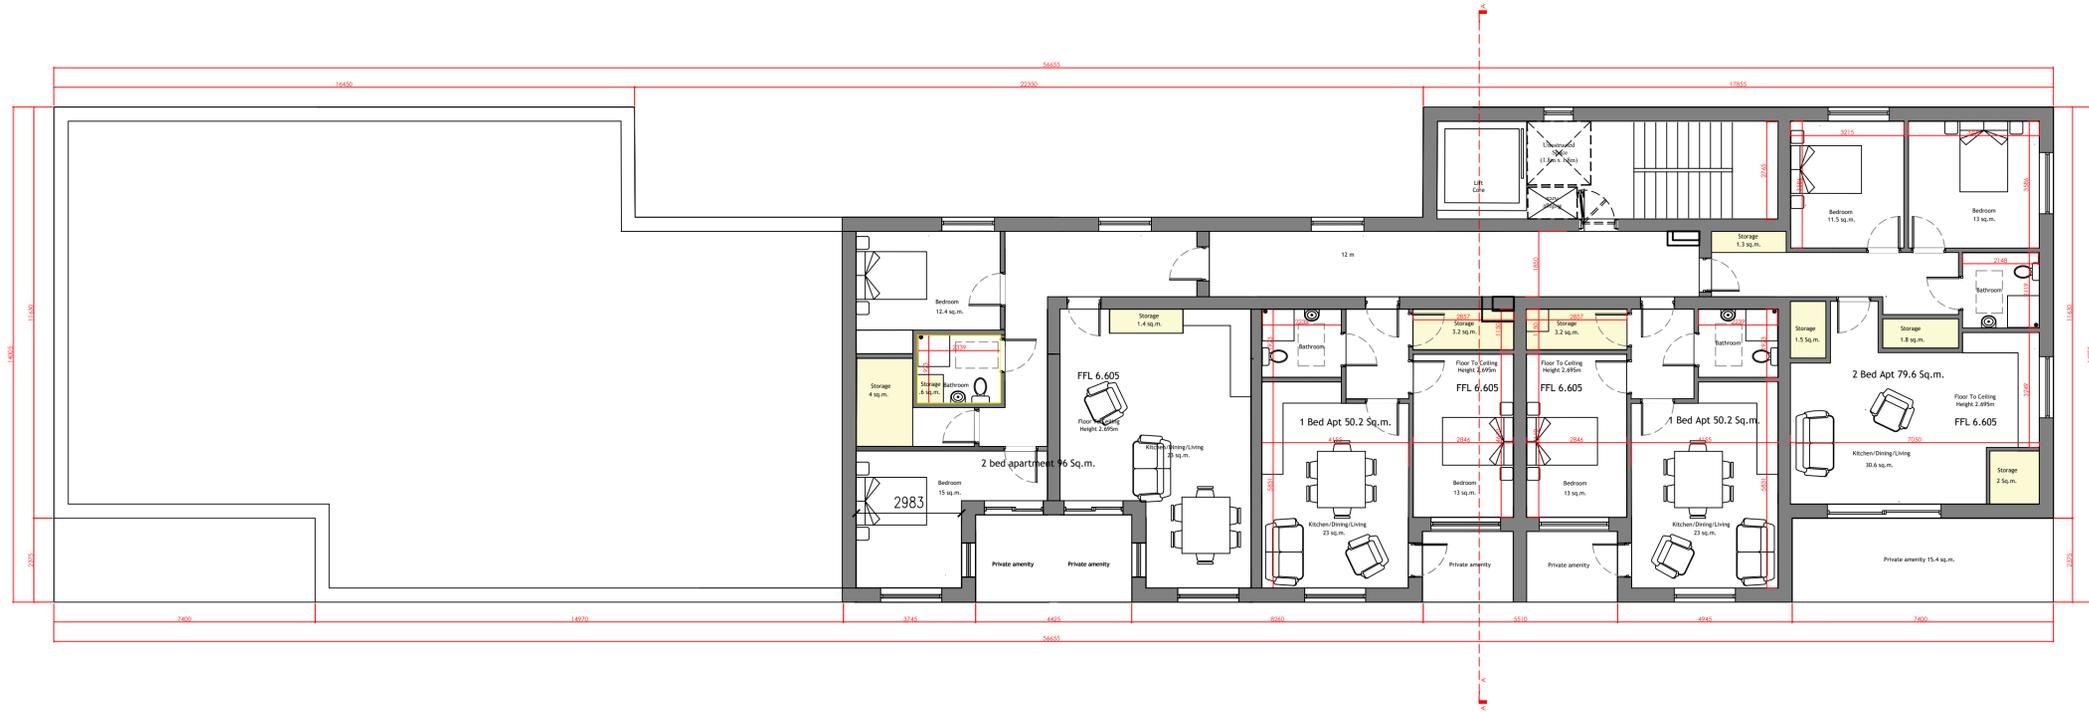

Second Floor

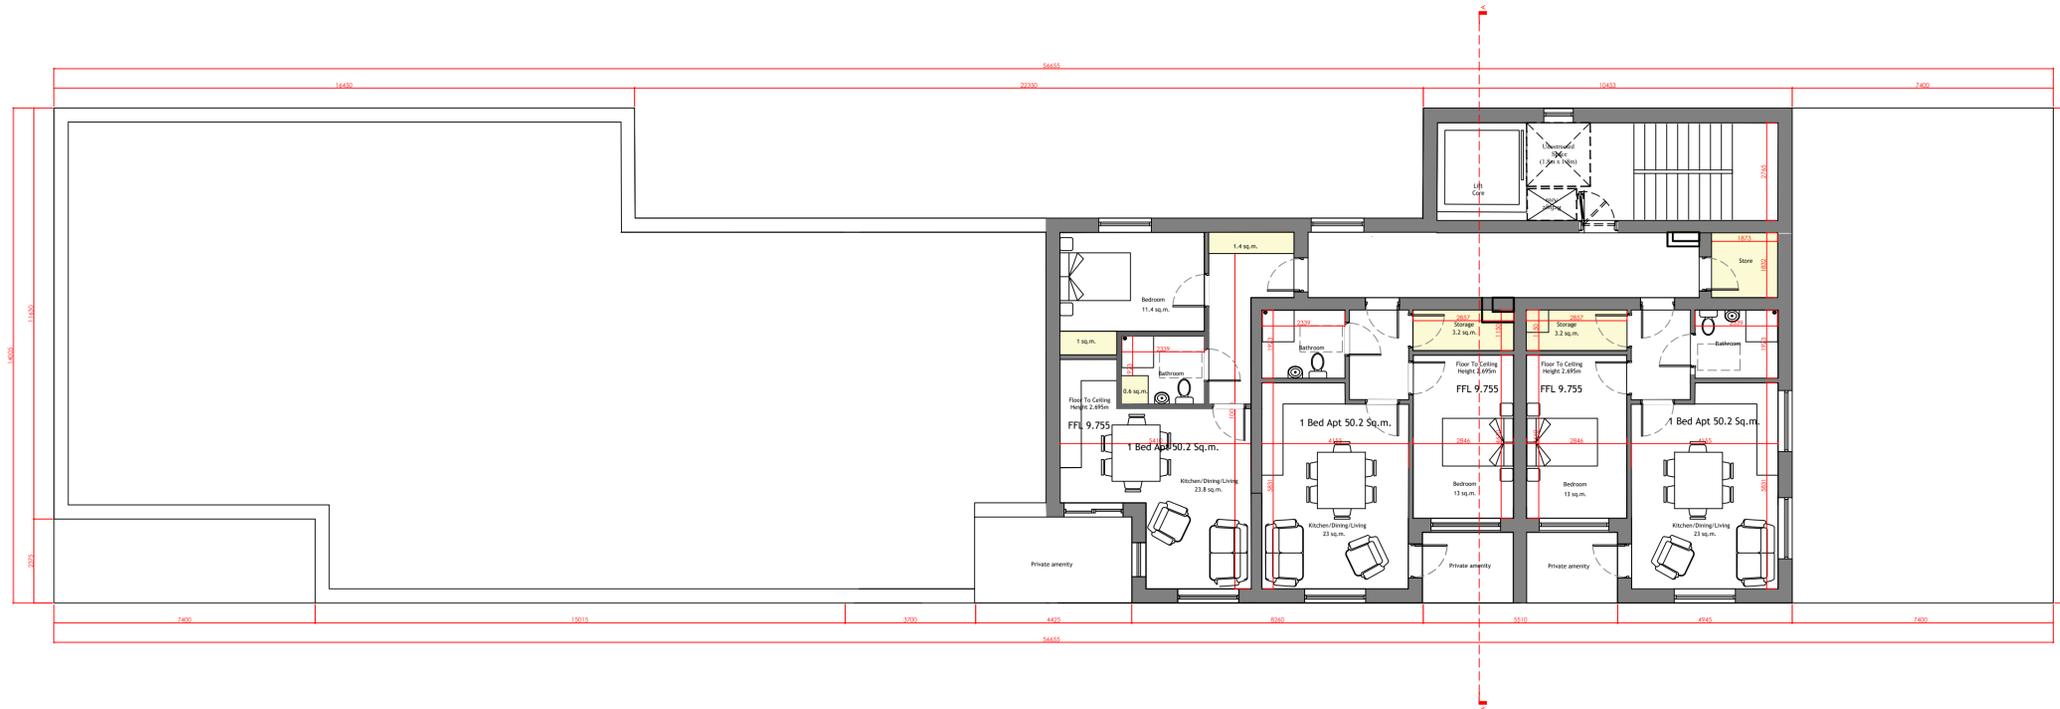

Third Floor



ISSUE FOR PLANNING DRAWING

| | | |
|---------------------------------------------|---------------|----------------|
| NO. SHEET | DATE | PROJECT/CLIENT |
| A | 10/03/25 | DMos |
| ISSUED FOR INFORMATION | | |
| Lands at Ardshamvooley, Killarney, Co.Kerry | | |
| Wrightwood Developments | | |
| Second & Third Floor Plans | | |
| NO. SHEET | SCALE | PROJECT/CLIENT |
| DMD2411 | 1:100 | D2411-A20-A |
| DATE | TYPE | BY |
| 10/03/2025 | Architectural | DMos |



Davide Mosca Design
ARCHITECTURAL SERVICES
Tel: +353 64 6636363
Mob: 087 32 89 336
40-41 High Street
Killarney Co.Kerry