


**HT1 A**  
**1 Bed Apartment & 2 Bed Duplex**

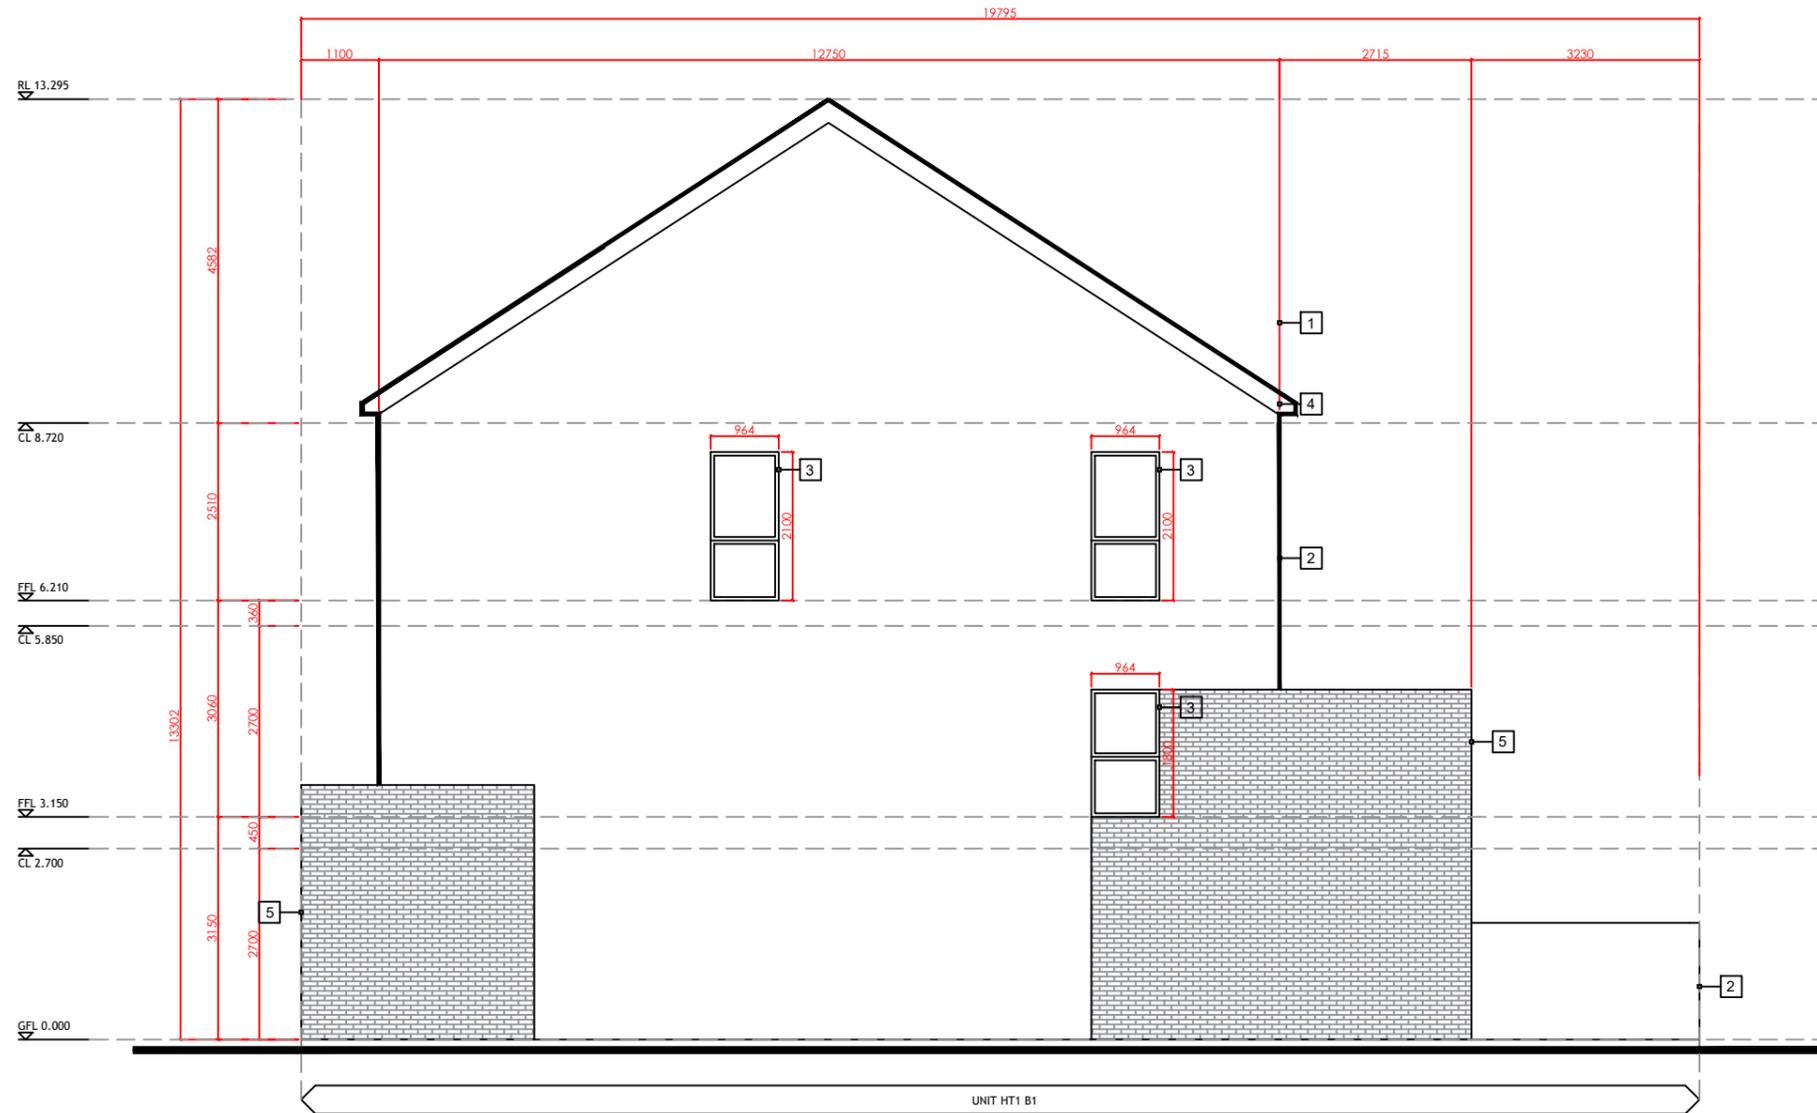

- Note: all finishes to be confirmed by client
- 1 Blue/Black tiles
  - 2 Cream acrylic render finish
  - 3 Grey windows frames
  - 4 Grey gutters & rainwater down pipes
  - 5 Grey brick
  - 6 Railings

**Side Elevation**

**ISSUE FOR PLANNING DRAWING**

ISSUE	REVISION	DATE	MADE BY
A	ISSUED FOR INFORMATION	10/03/25	DMos

	<b>DAVIDE MOSCA DESIGN</b> ARCHITECTURAL SERVICES		Tel: +353 64 6636363 mob: 087 32 89 356 40/41 High Street, Killarney Co.Kerry.
	PROJECT: Lands at Ardshanavooley, Killarney, Co.Kerry		
CLIENT: Wrightwood Developments			
DRAWING TITLE: Side Elevations			
DIB NUMBER: DMD2411	SCALE: 1 100	DRAWING NUMBER: D2411-A85-A	
DATE: 10/03/2025	TYPE: Architectural	CHK BY: DMos	