


HT1 A
1 Bed Apartment & 2 Bed Duplex

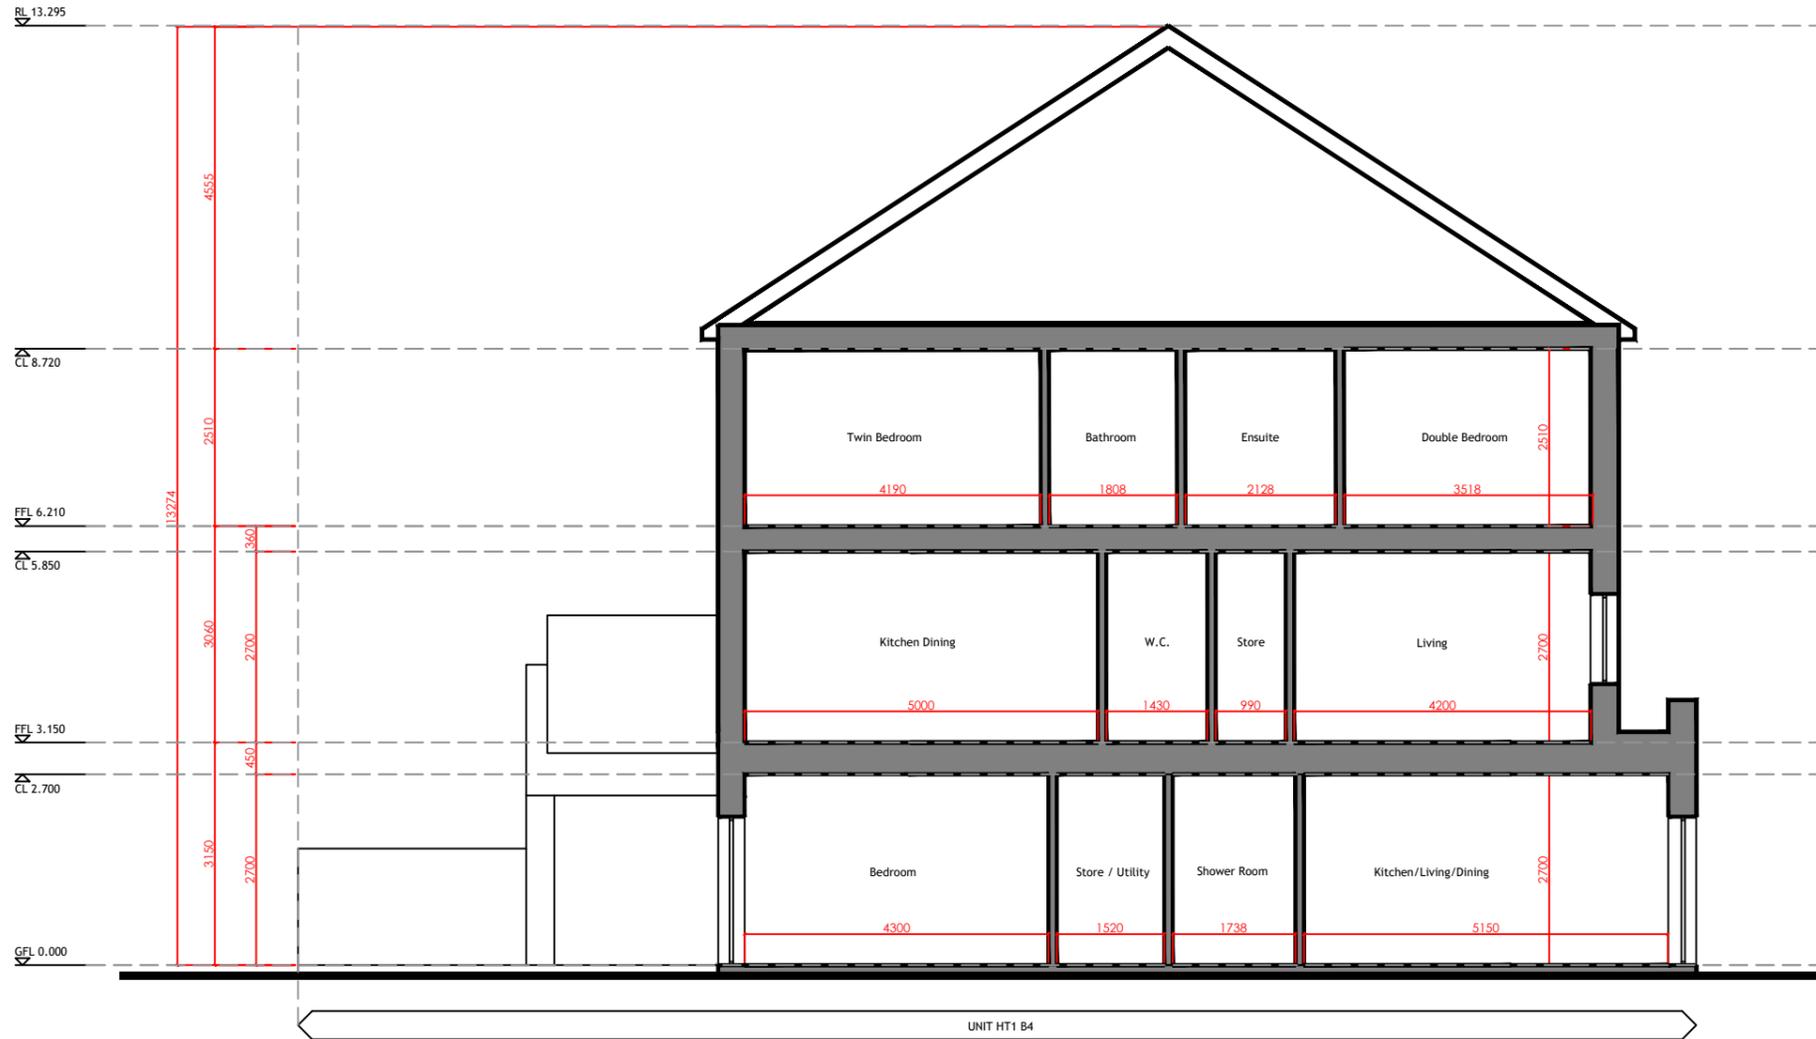

Section

ISSUE FOR PLANNING DRAWING

| | | | |
|-------|------------------------|----------|---------|
| ISSUE | REVISION | DATE | MADE BY |
| A | ISSUED FOR INFORMATION | 10/03/25 | DMc |

dm DESIGN
 davide mosca

Davide Mosca Design
 ARCHITECTURAL SERVICES

Tel: +353 64 663630
 mob: 087 32 89 31
 40/41 High Street
 Killarney Co. Kerry

| | |
|----------------|---|
| PROJECT: | Lands at Ardshanavooley, Killarney, Co. Kerry |
| CLIENT: | Wrightwood Developments |
| DRAWING TITLE: | Section |

| | | | | | |
|-------------|------------|--------|---------------|-----------------|-------------|
| JOB NUMBER: | DMD2411 | SCALE: | 1:100 | DRAWING NUMBER: | D2411-A87-A |
| DATE: | 10/03/2025 | TYPE: | Architectural | CHEK BY: | DMos |