


HT1 B
1 Bed Apartment & 2 Bed Duplex

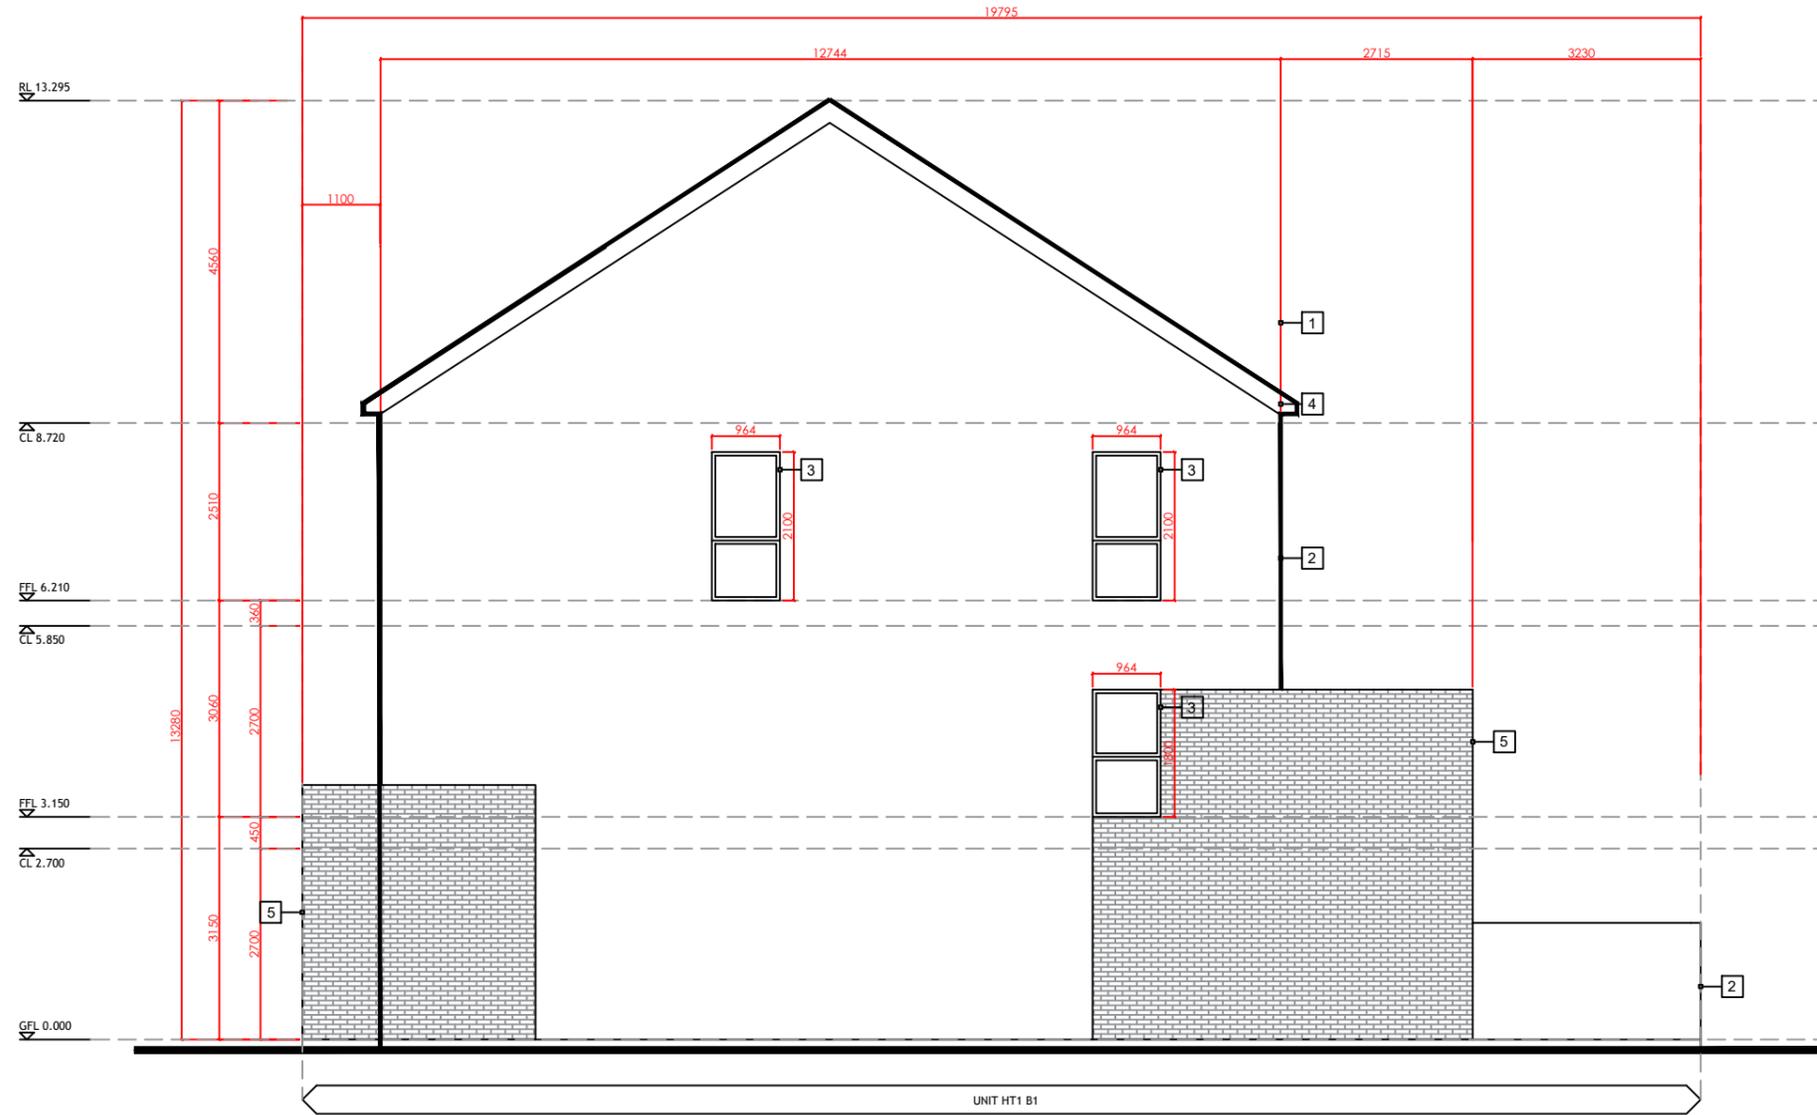

Legend
 Note: all finishes to be confirmed by client

1	Blue/Black tiles
2	Cream acrylic render finish
3	Grey windows frames
4	Grey gutters & rainwater down pipes
5	Grey brick
6	Railings

Side Elevation

ISSUE FOR PLANNING DRAWING

A	ISSUED FOR INFORMATION	10/03/25	DMos
NO.	REVISION	DATE	MADE BY

 Davide Mosca Design ARCHITECTURAL SERVICES	PROJECT: Lands at Ardshanavooley, Killarney, Co.Kerry
	CLIENT: Wrightwood Developments
DRAWING TITLE: Side Elevations	Tel: +353 64 6636363 mob: 087 32 89 356 40/41 High Street, Killarney Co.Kerry.
JOB NUMBER: DMD2411	SCALE: 1 100
DATE: 10/03/2025	TYPE: Architectural
	DRAWING NUMBER: D2411-A106-A
	CHK BY: DMos