


**HT1 B**  
**1 Bed Apartment & 2 Bed Duplex**

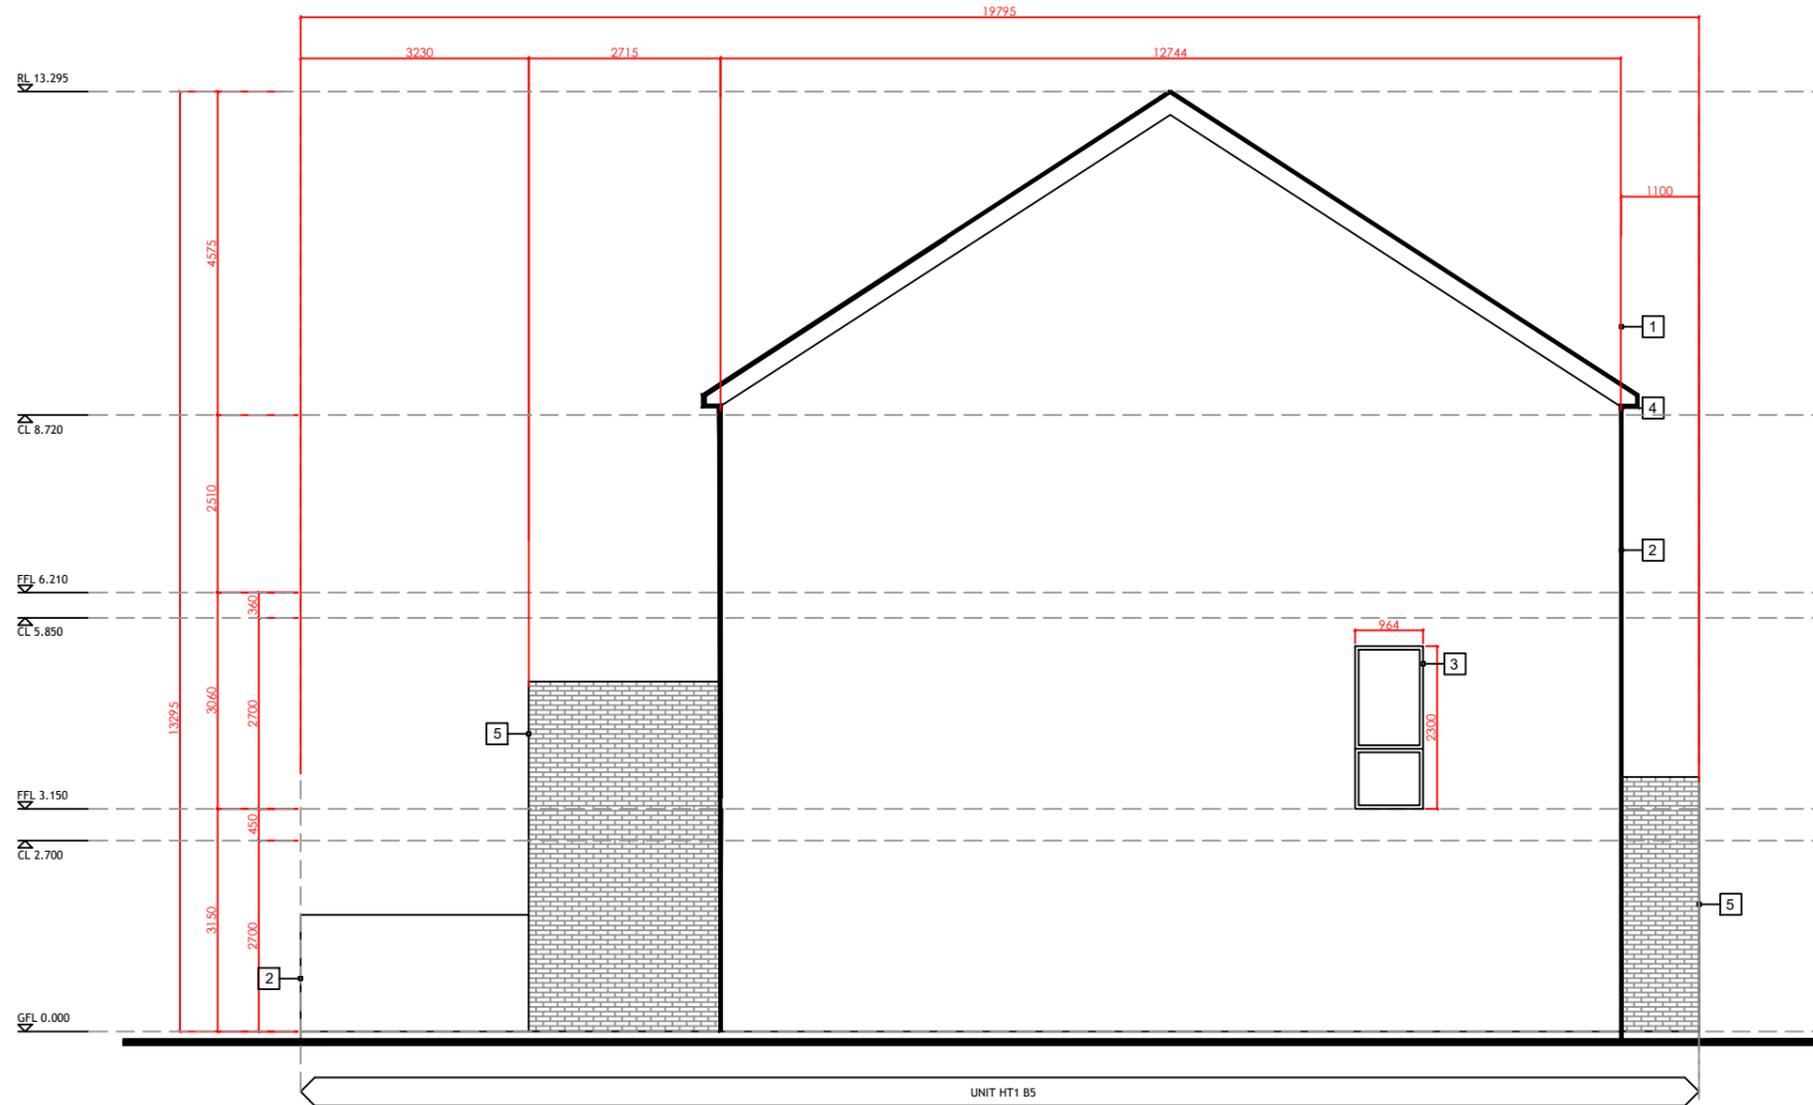

**Legend**  
 Note: all finishes to be confirmed by client

- 1 Blue/Black tiles
- 2 Cream acrylic render finish
- 3 Grey windows frames
- 4 Grey gutters & rainwater down pipes
- 5 Grey brick
- 6 Railings

Side Elevation

**ISSUE FOR PLANNING DRAWING**

NO.	REVISION	DATE	MADE BY
A	ISSUED FOR INFORMATION	10/03/25	DMos



**davide mosca**

*Davide Mosca Design*  
 ARCHITECTURAL SERVICES

Tel: +353 64 6636363  
 mob: 087 32 89 356  
 40/41 High Street,  
 Killarney Co.Kerry.

---

**PROJECT:**  
Lands at Ardshnavooley, Killarney, Co.Kerry

---

**CLIENT:**  
Wrightwood Developments

---

**DRAWING TITLE:**  
Side Elevations

---

<b>JOB NUMBER:</b> DMD2411	<b>SCALE:</b> 1 100	<b>DRAWING NUMBER:</b> D2411-A107-A
<b>DATE:</b> 10/03/2025	<b>TYPE:</b> Architectural	<b>CHK BY:</b> DMos