


HT1 B
1 Bed Apartment & 2 Bed Duplex

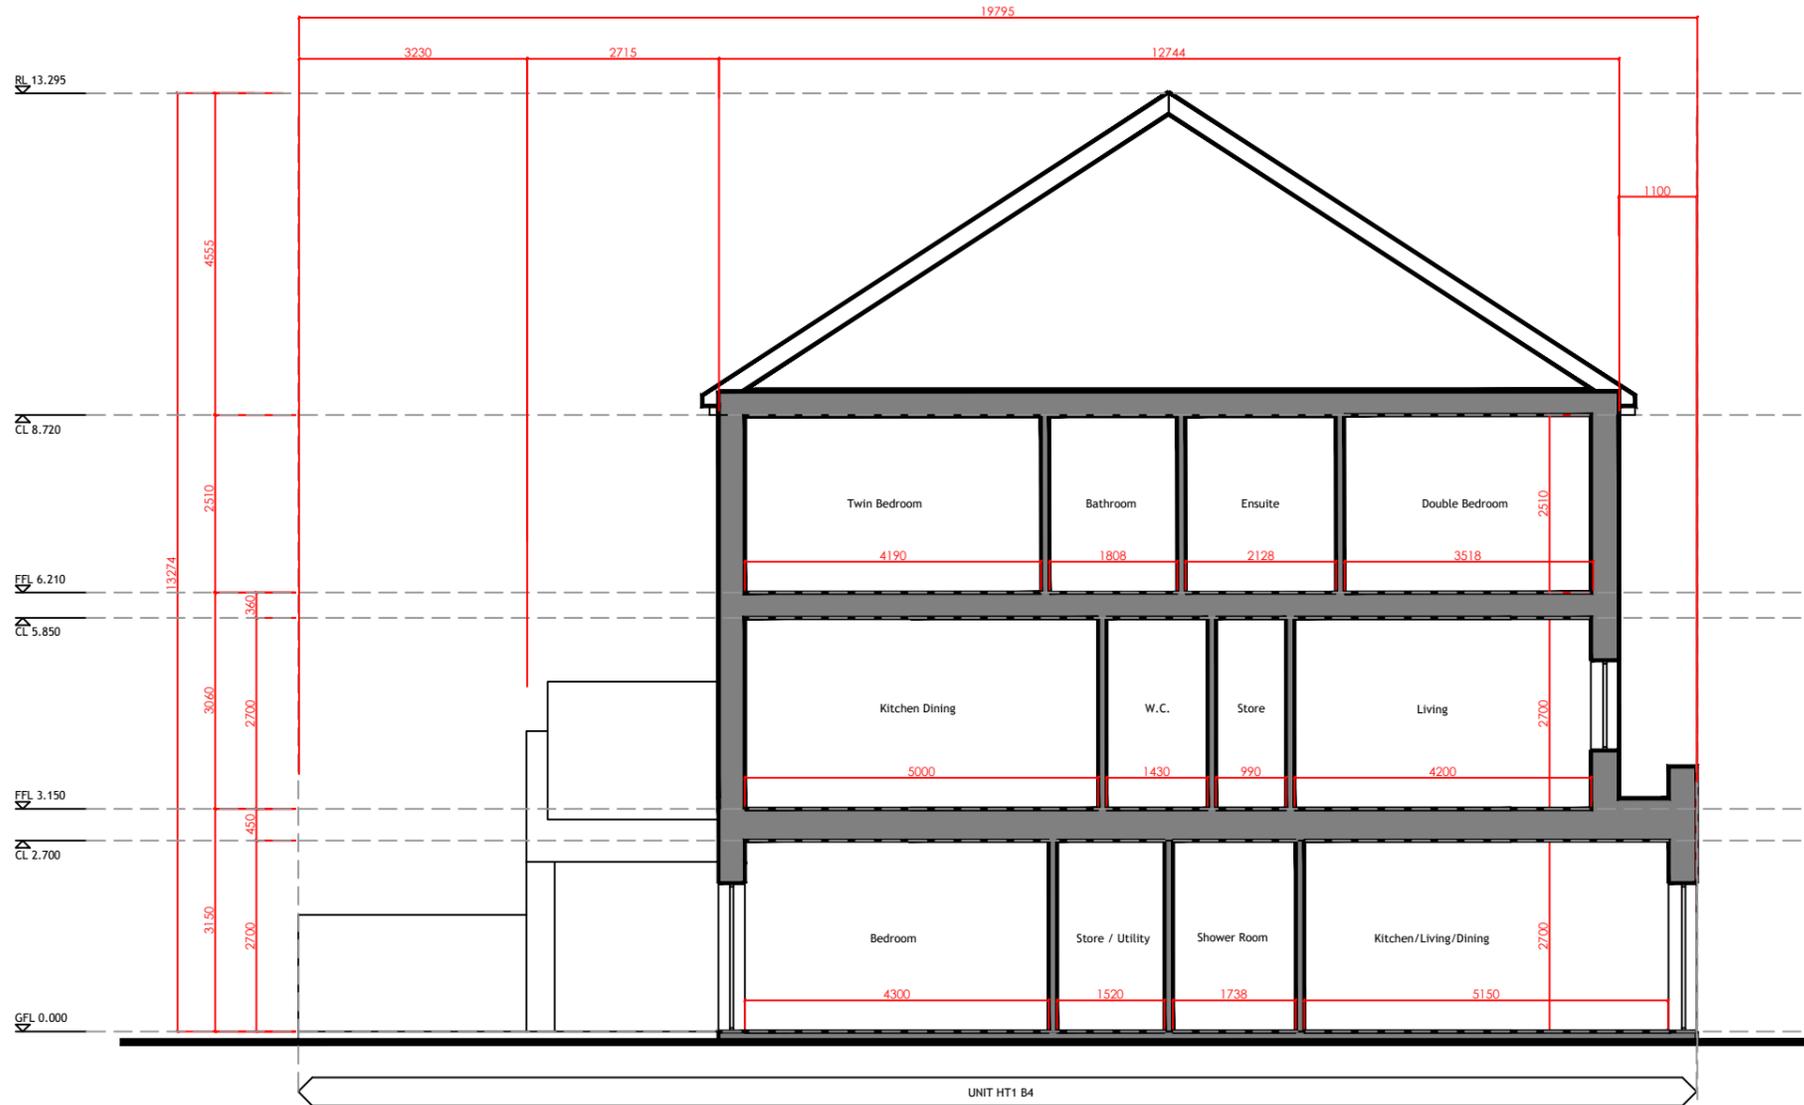

Section

ISSUE FOR PLANNING DRAWING

ISSUE	REVISION	DATE	MADE BY
A	ISSUED FOR INFORMATION	10/03/25	DMos

dm DESIGN
davide mosca

Davide Mosca Design
ARCHITECTURAL SERVICES

Tel: +353 64 6636363
mob: 087 32 89 356
40/41 High Street,
Killarney Co.Kerry.

PROJECT:
Lands at Ardshanavooley, Killarney, Co.Kerry

CLIENT:
Wrightwood Developments

DRAWING TITLE:
Section

JOB NUMBER: DMD2411	SCALE: 1 100	DRAWING NUMBER: D2411-A108-A
DATE: 10/03/2025	TYPE: Architectural	CHK BY: DMos