


HT1 C  
1 Bed Apartment & 2 Bed Duplex

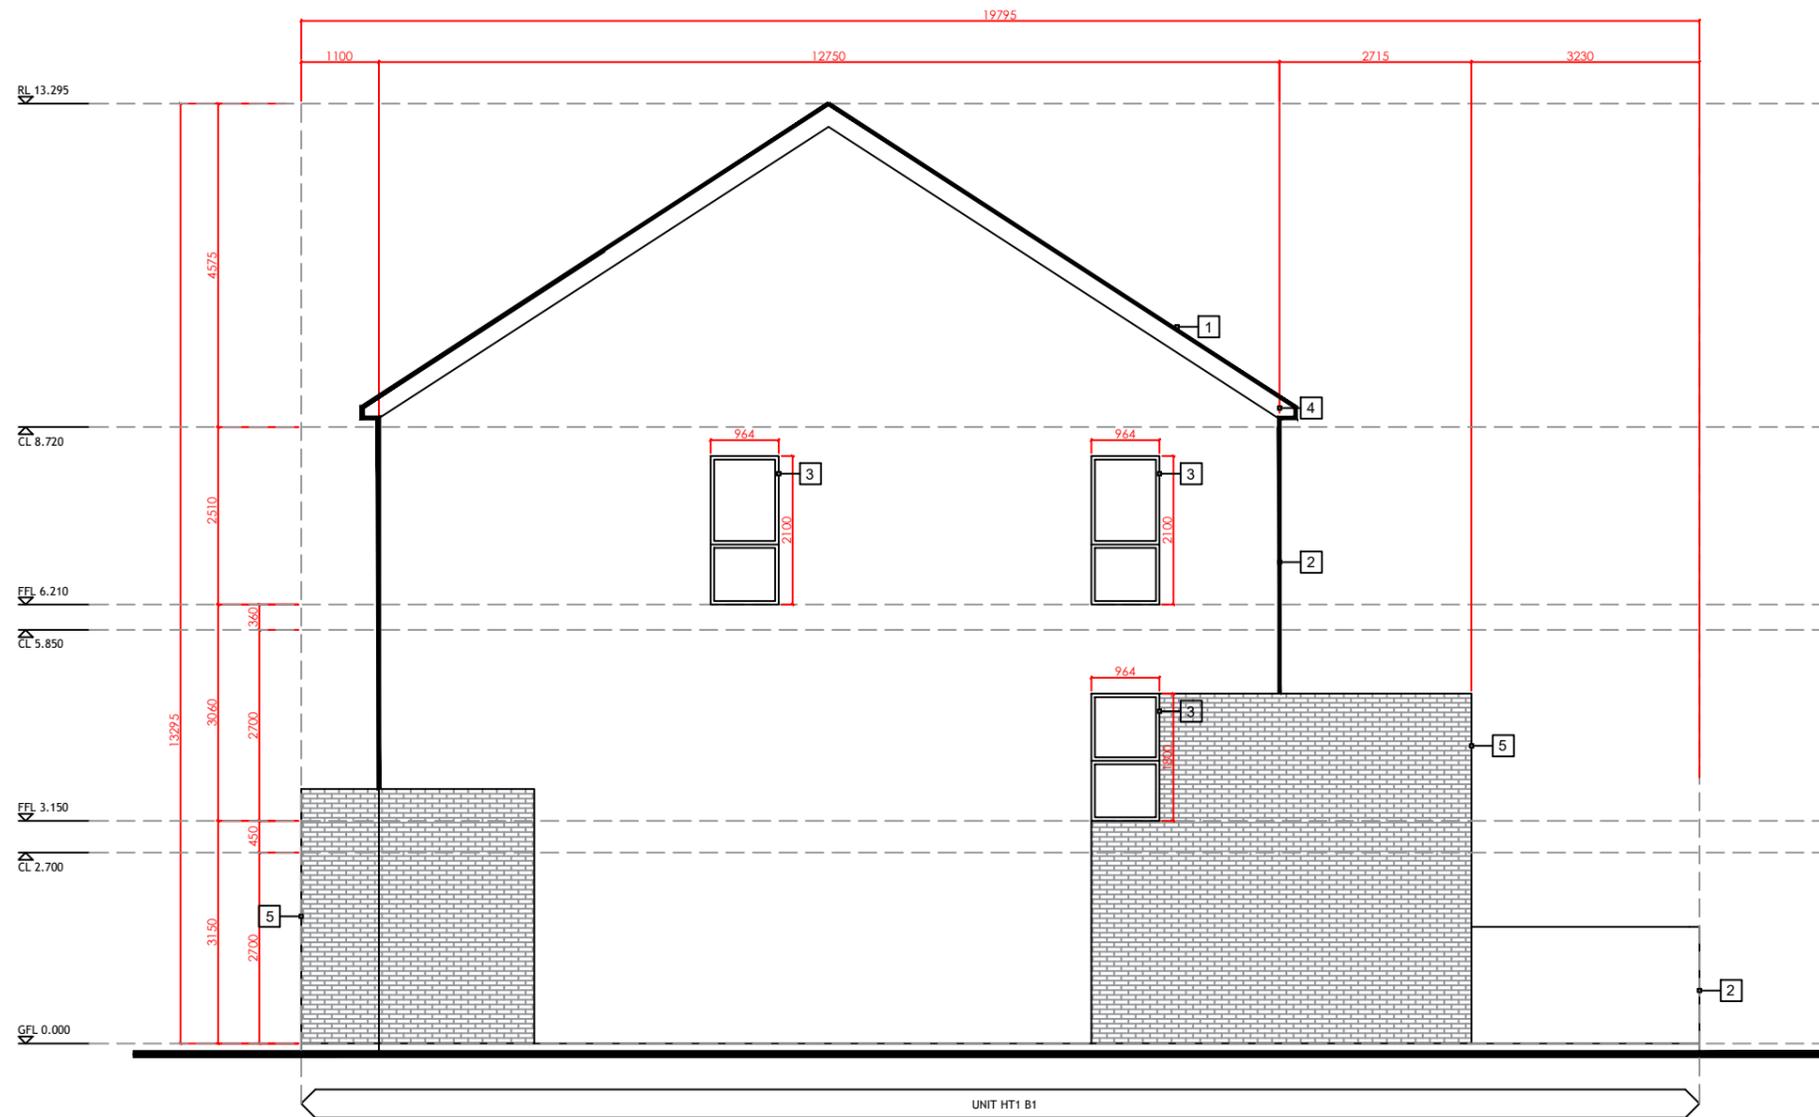

- Note: all finishes to be confirmed by client
- Blue/Black tiles
  - 2 Cream acrylic render finish
  - 3 Grey windows frames
  - 4 Grey gutters & rainwater down pipes
  - 5 Grey brick
  - 6 Railings

Side Elevation

ISSUE FOR PLANNING DRAWING

ISSUE	REVISION	DATE	MADE BY
B	ISSUED FOR PLANNING	03/10/25	DMos
A	ISSUED FOR INFORMATION	10/03/25	DMos

 Davide Mosca Design ARCHITECTURAL SERVICES	PROJECT: Lands at Ardshanavooley, Killarney, Co.Kerry
	CLIENT: Wrightwood Developments
DRAWING TITLE: Section	Tel: +353 64 6636363 mob: 087 32 89 356 40/41 High Street, Killarney Co.Kerry.
D/M NUMBER: DMD2411	SCALE: 1 100
DATE: 10/03/2025	TYPE: Architectural
DRAWING NUMBER: D2411-A14-A	CHK BY: DMos