


HT1 C
1 Bed Apartment & 2 Bed Duplex

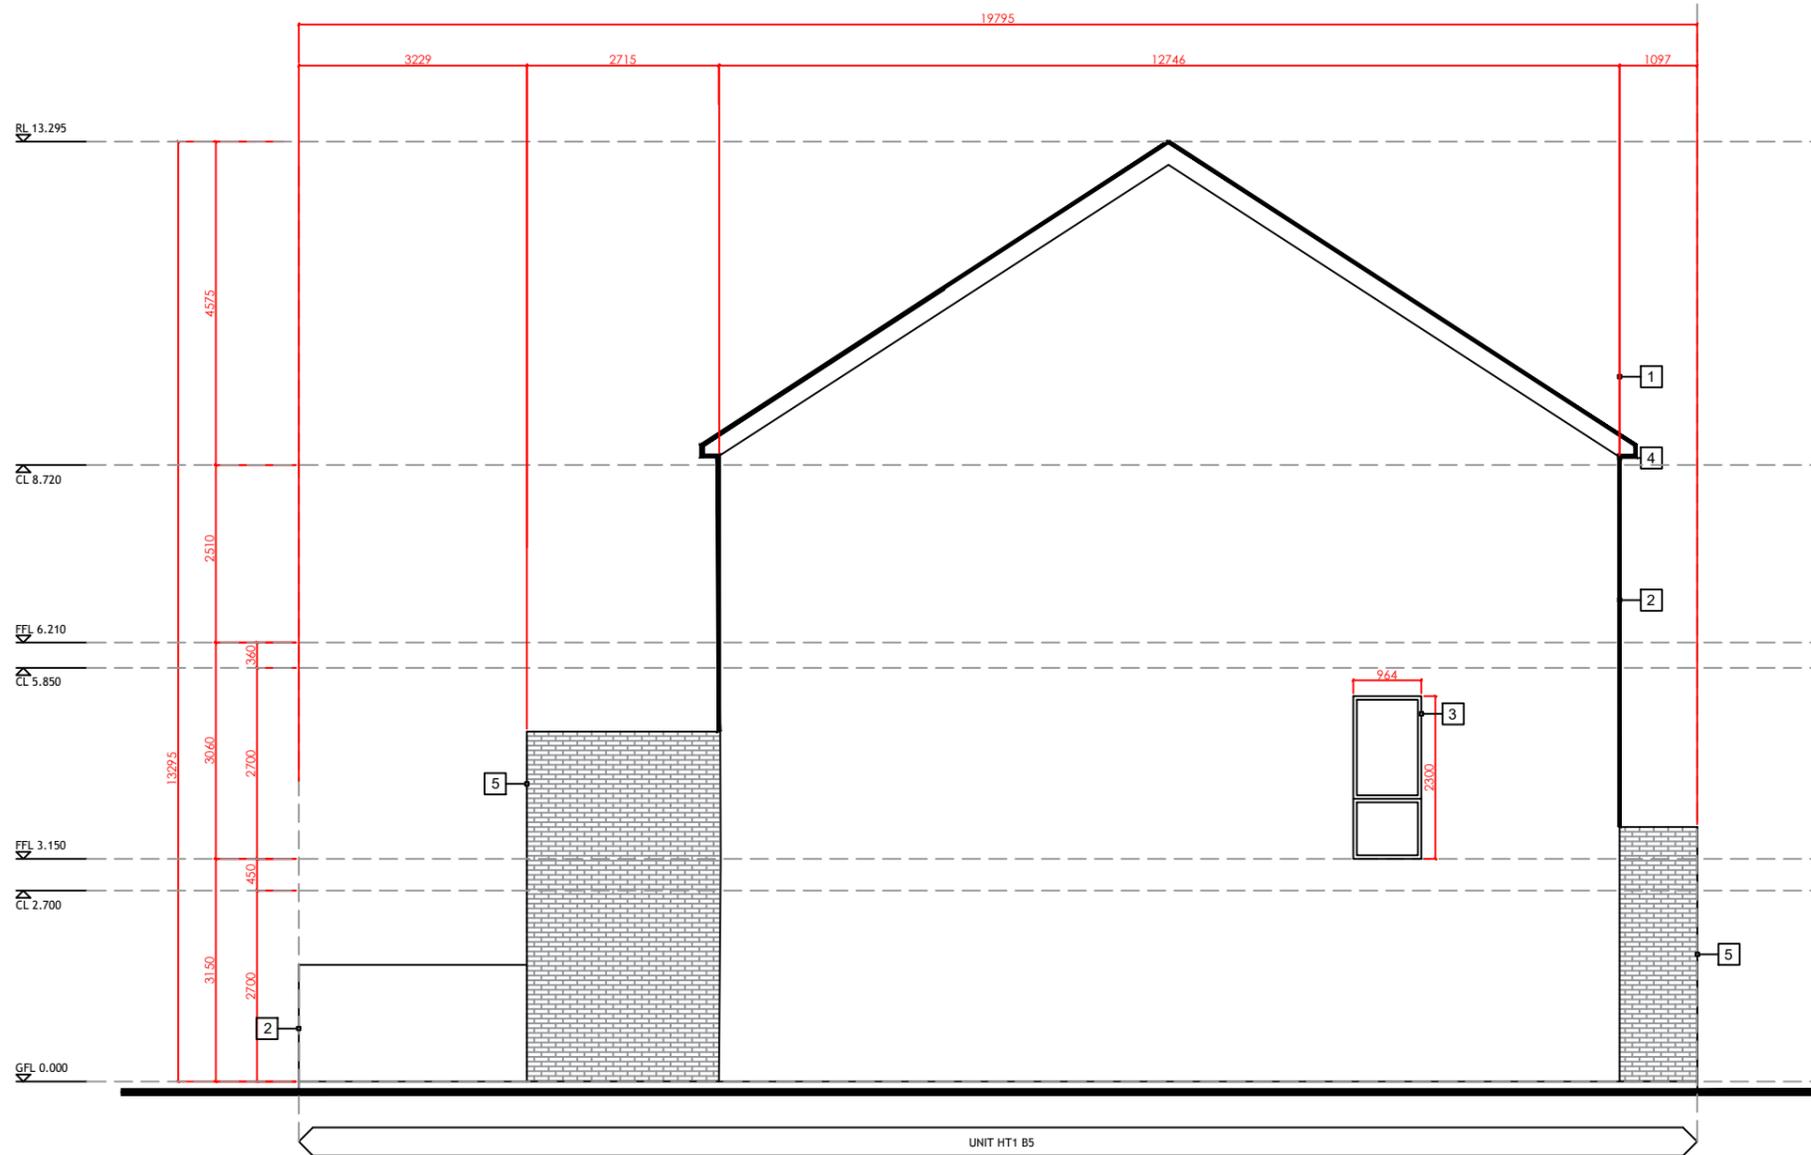

Legend	
Note: all finishes to be confirmed by client.	
1	Blue/Black tiles
2	Cream acrylic render finish
3	Grey windows frames
4	Grey gutters & rainwater down pipes
5	Grey brick
6	Railings

ISSUE FOR PLANNING DRAWING

ISSUE	REVISION	DATE	MADE BY
B	ISSUED FOR PLANNING	03/10/25	DMos
A	ISSUED FOR INFORMATION	10/03/25	DMos

 <p>Davide Mosca Design ARCHITECTURAL SERVICES</p>	<p>PROJECT: Lands at Ardshanavooley, Killarney, Co.Kerry</p>
	<p>CLIENT: Wrightwood Developments</p>
<p>DRAWING TITLE: Section</p>	
<p>JOB NUMBER: DMD2411</p>	<p>SCALE: 1 100</p>
<p>DATE: 10/03/2025</p>	<p>DRAWING NUMBER: D2411-A15-A</p>
<p>TYPE: Architectural</p>	<p>CHK BY: DMos</p>

Side Elevation